




(E) ROOF PLAN
1/8" = 1'-0"

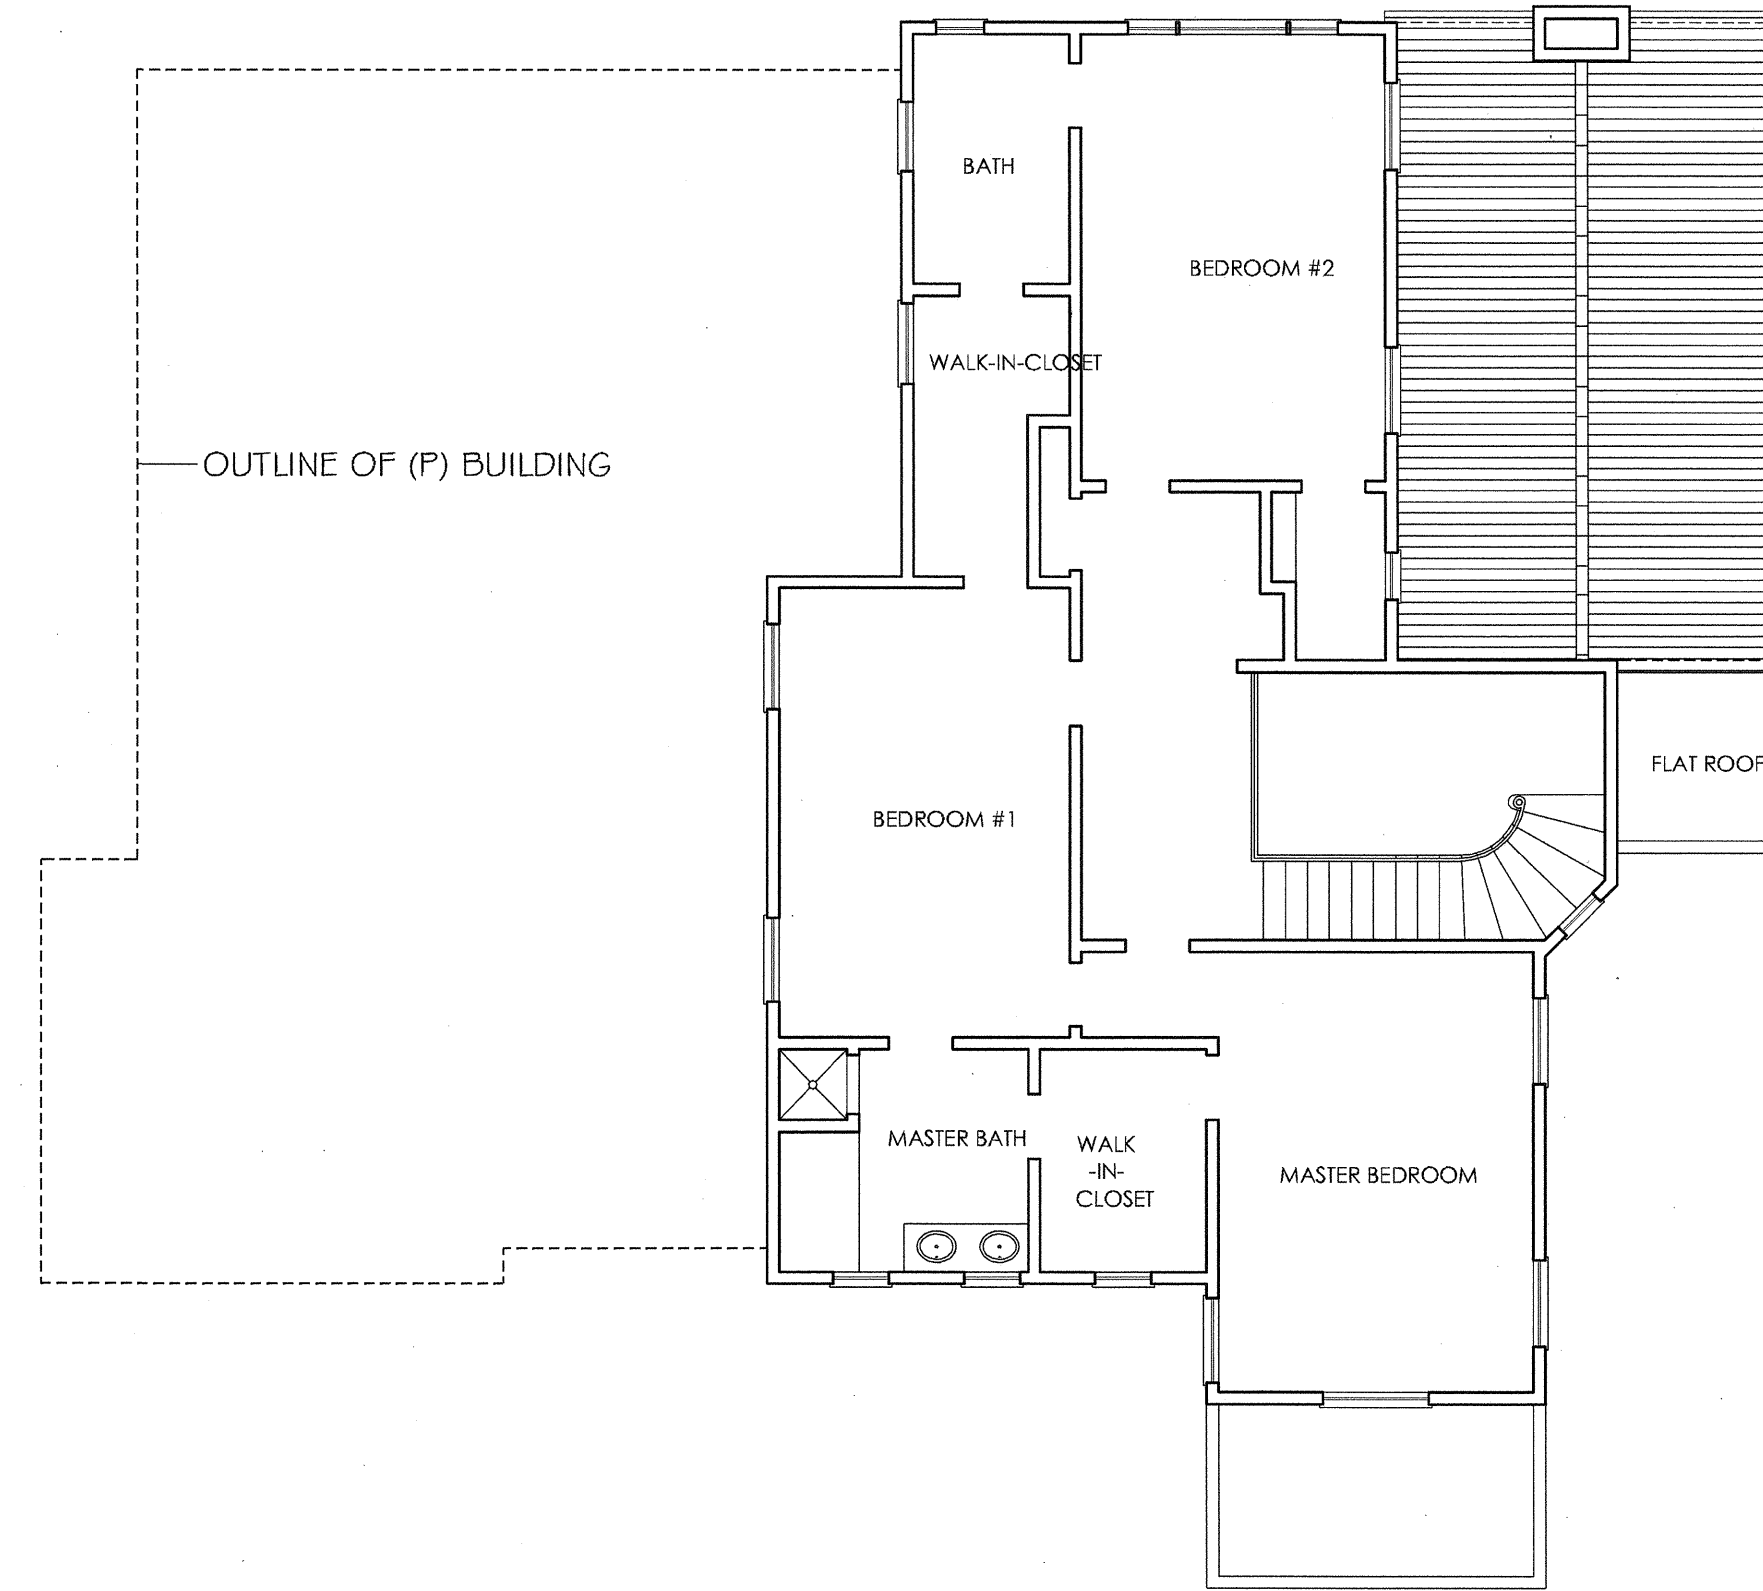


(E) SECOND FLOOR PLAN
1/8" = 1'-0"

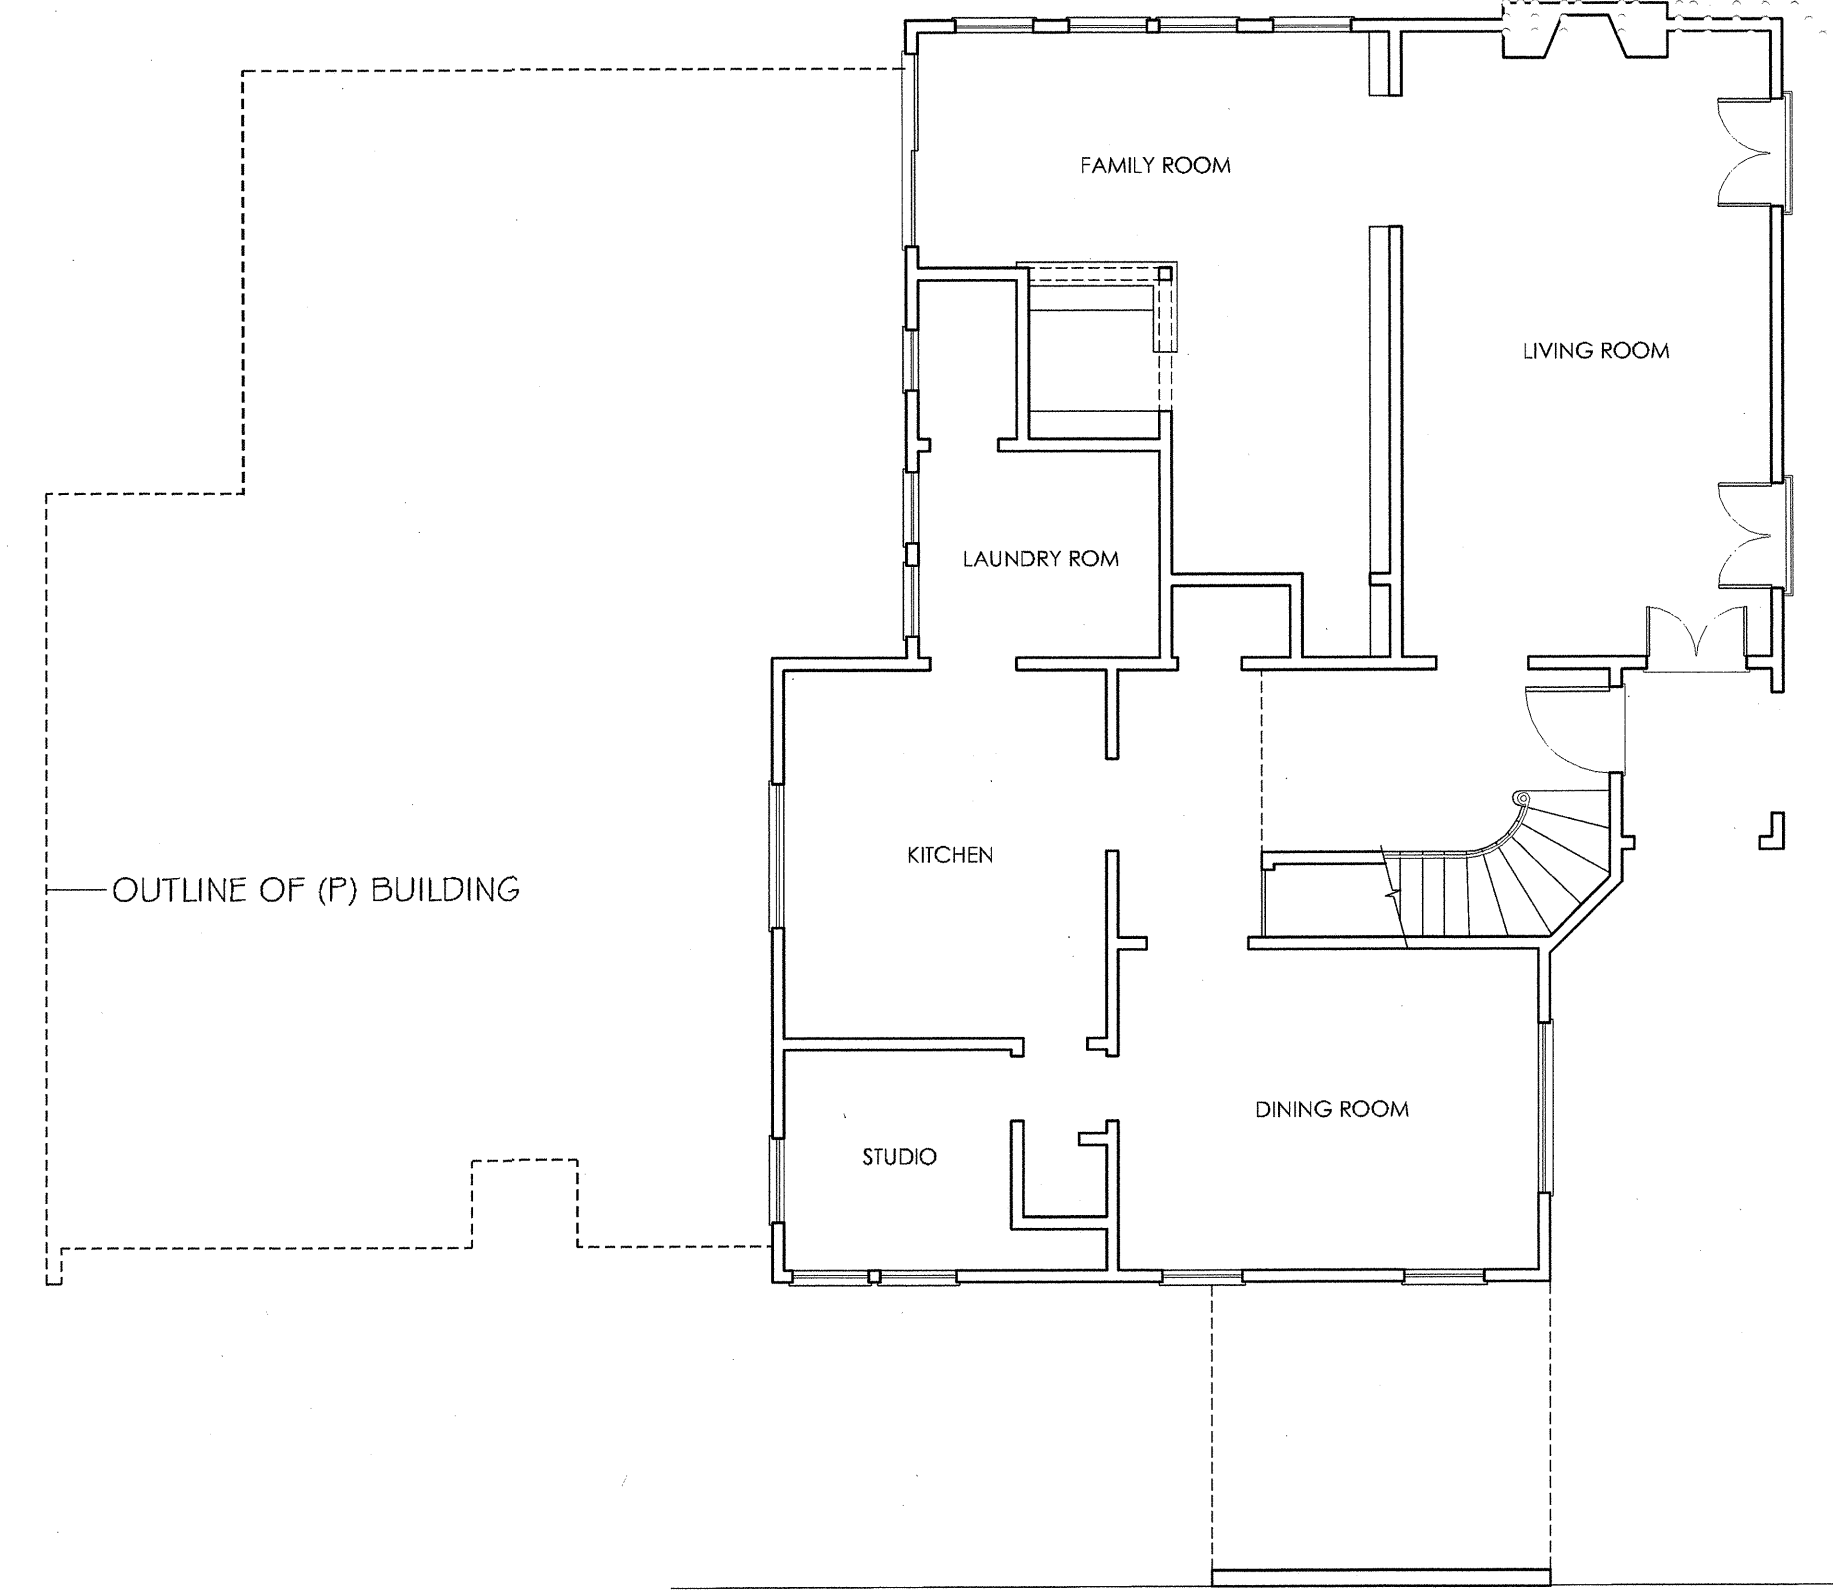


(E) FIRST FLOOR PLAN
1/8" = 1'-0"

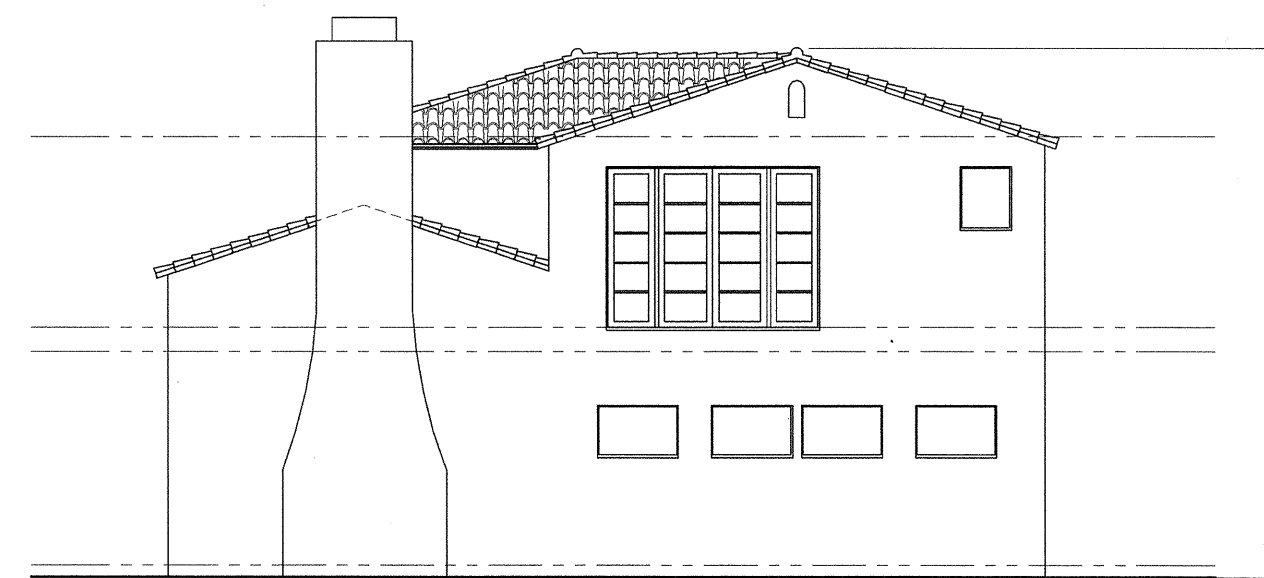

(E) NORTH ELEVATION
1/8" = 1'-0"

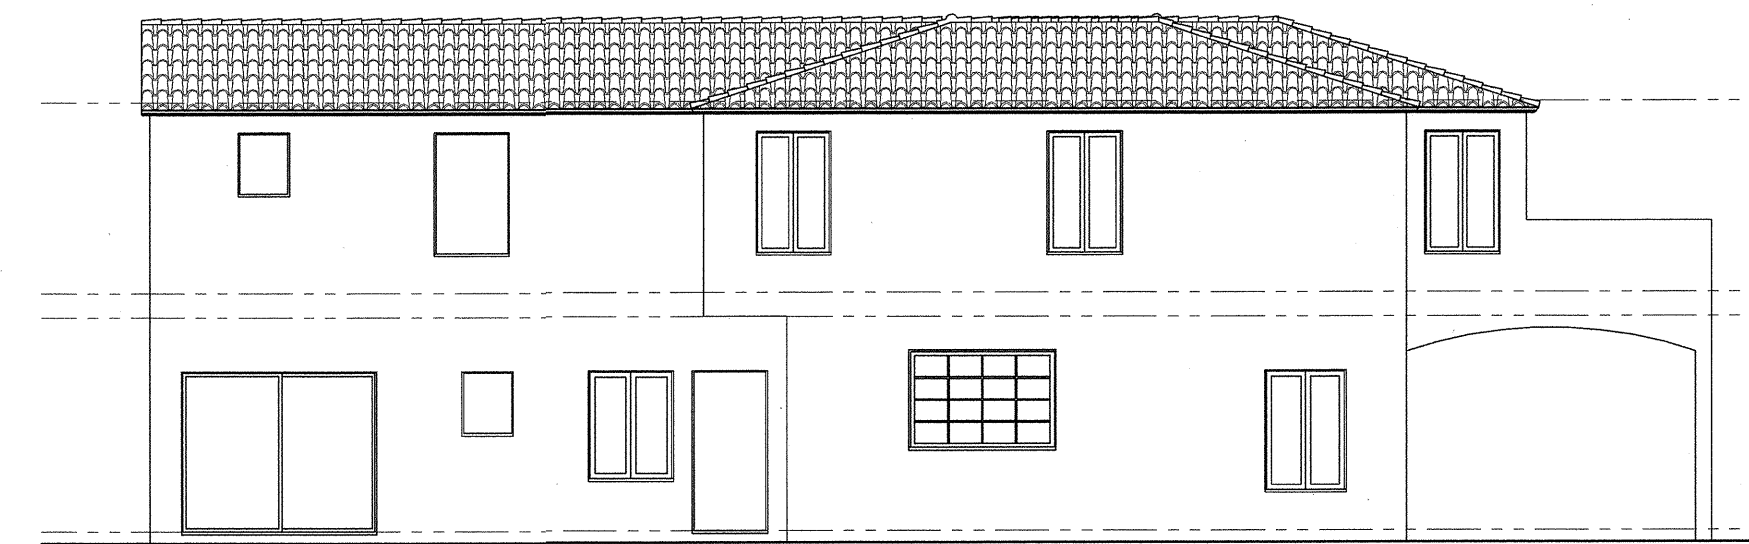

(E) WEST ELEVATION
1/8" = 1'-0"

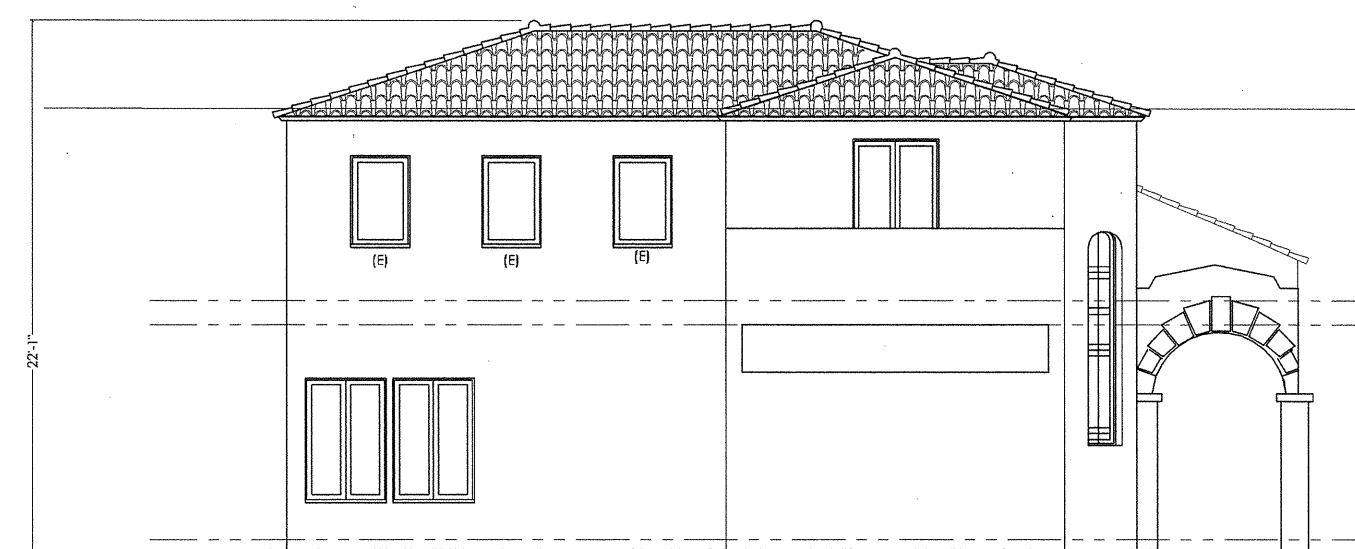

(E) SOUTH ELEVATION
1/8" = 1'-0"



(E) EAST ELEVATION
1/8" = 1'-0"

PLANS APPROVED
as required by
CITY OF LOS ANGELES
Planner: *[Signature]*
Community Planning Bureau
City of Los Angeles Planning Dept.
Date: *[Signature]*

MIZRAHI
RESIDENCE

217 MC CADDEN PL
LOS ANGELES CA - 90004

MOTZ
ARCHITECT

8821 ASHCROFT AVE
LOS ANGELES 90048
CALIFORNIA 310 - 859 - 8920

EXISTING FLOOR PLANS & ELEVATIONS

DATE: 10/12/11

SCALE: 1/4" = 1'-0"

A-2.1