




(E) ROOF PLAN  
1/8" = 1'-0"

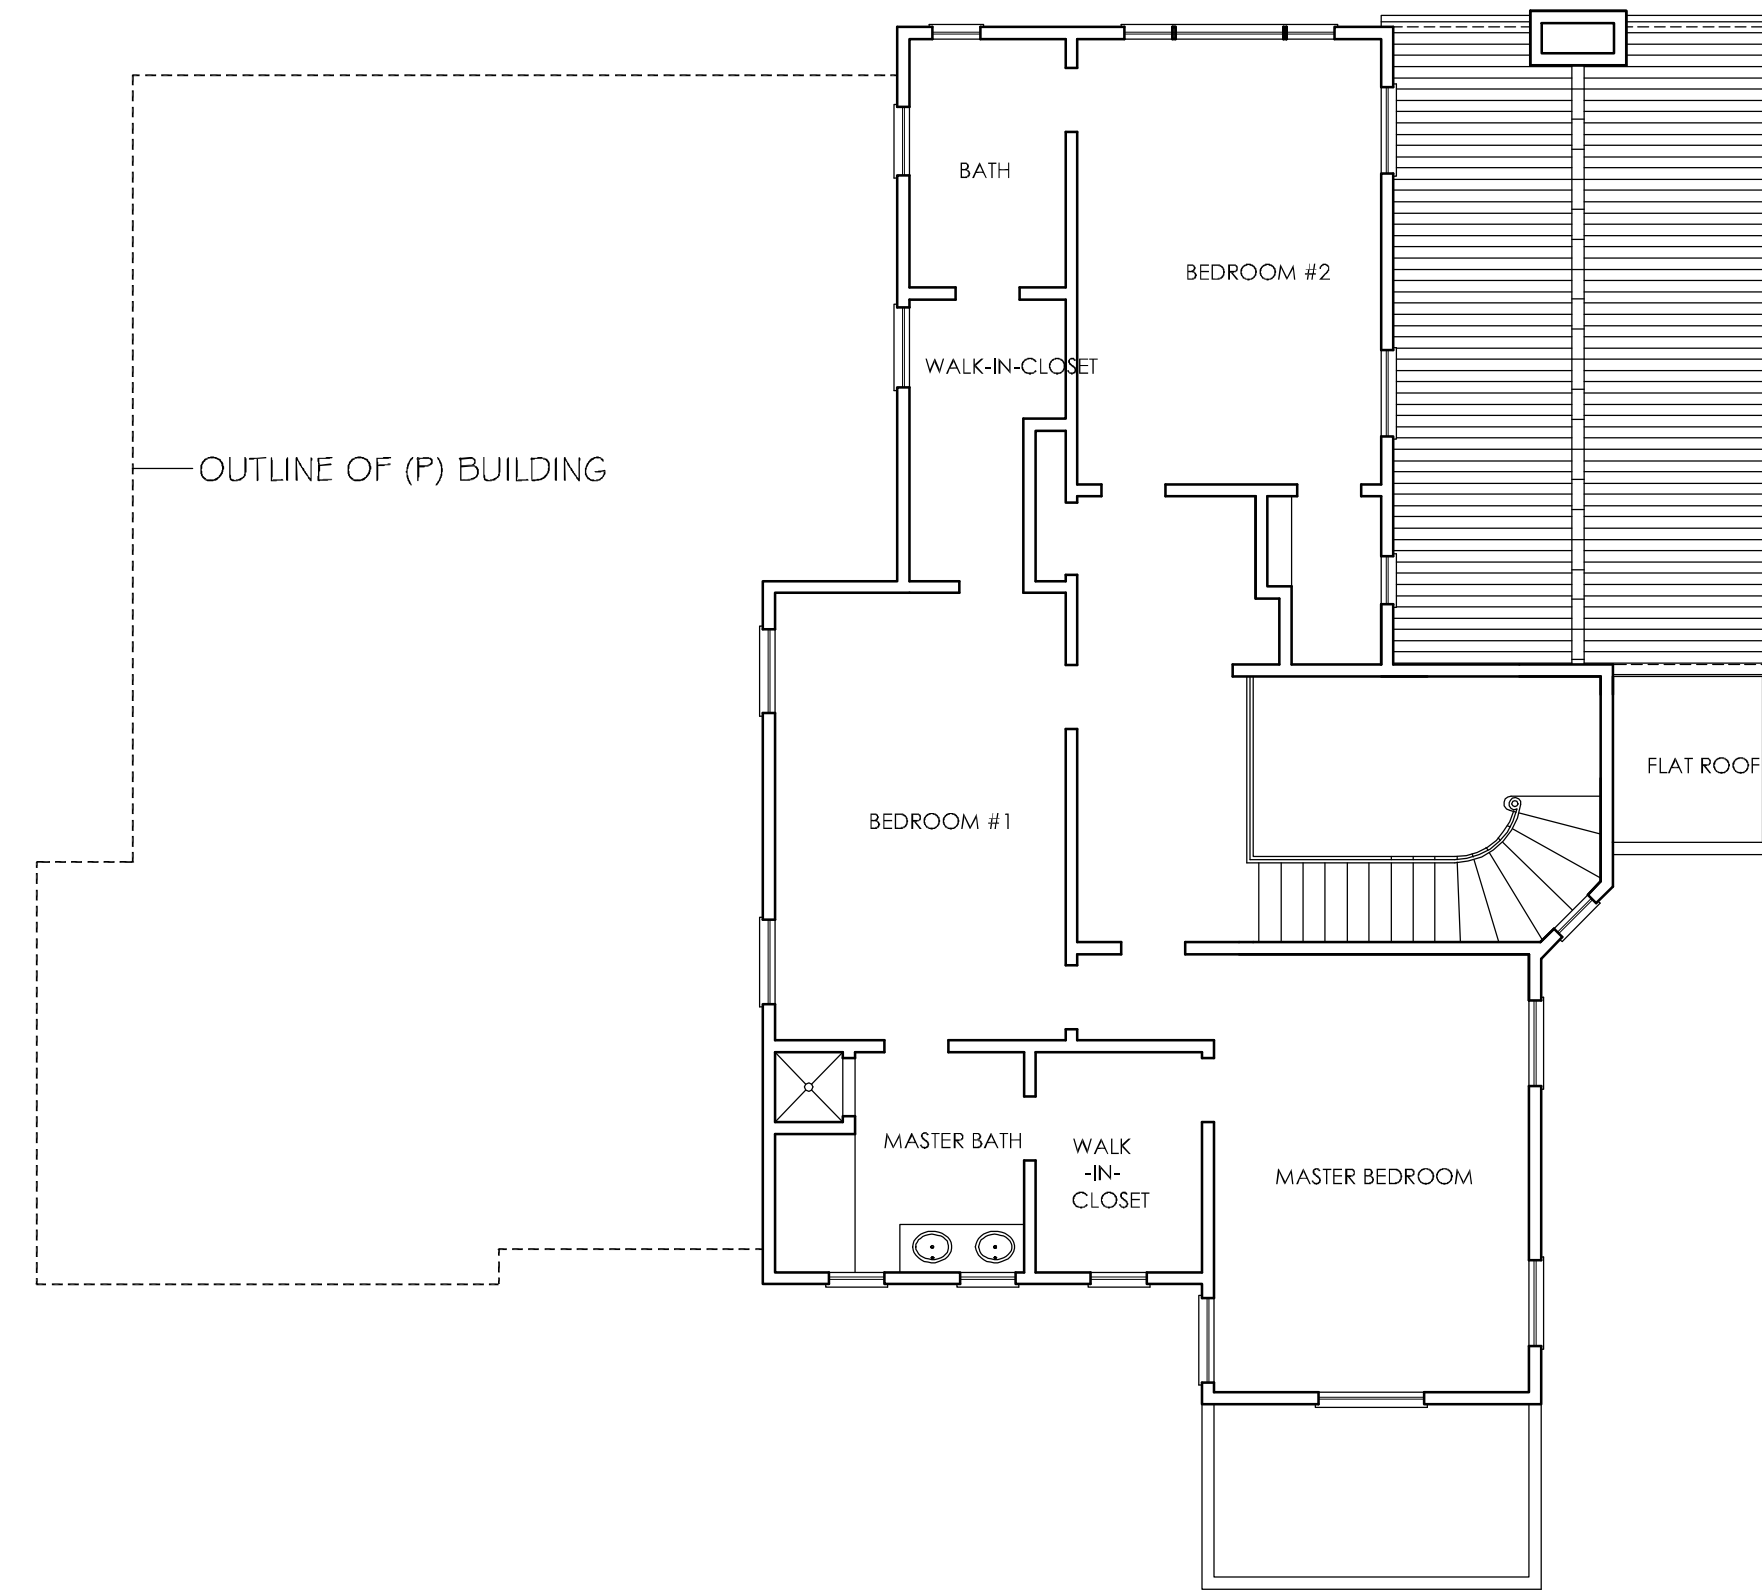


(E) SECOND FLOOR PLAN  
1/8" = 1'-0"

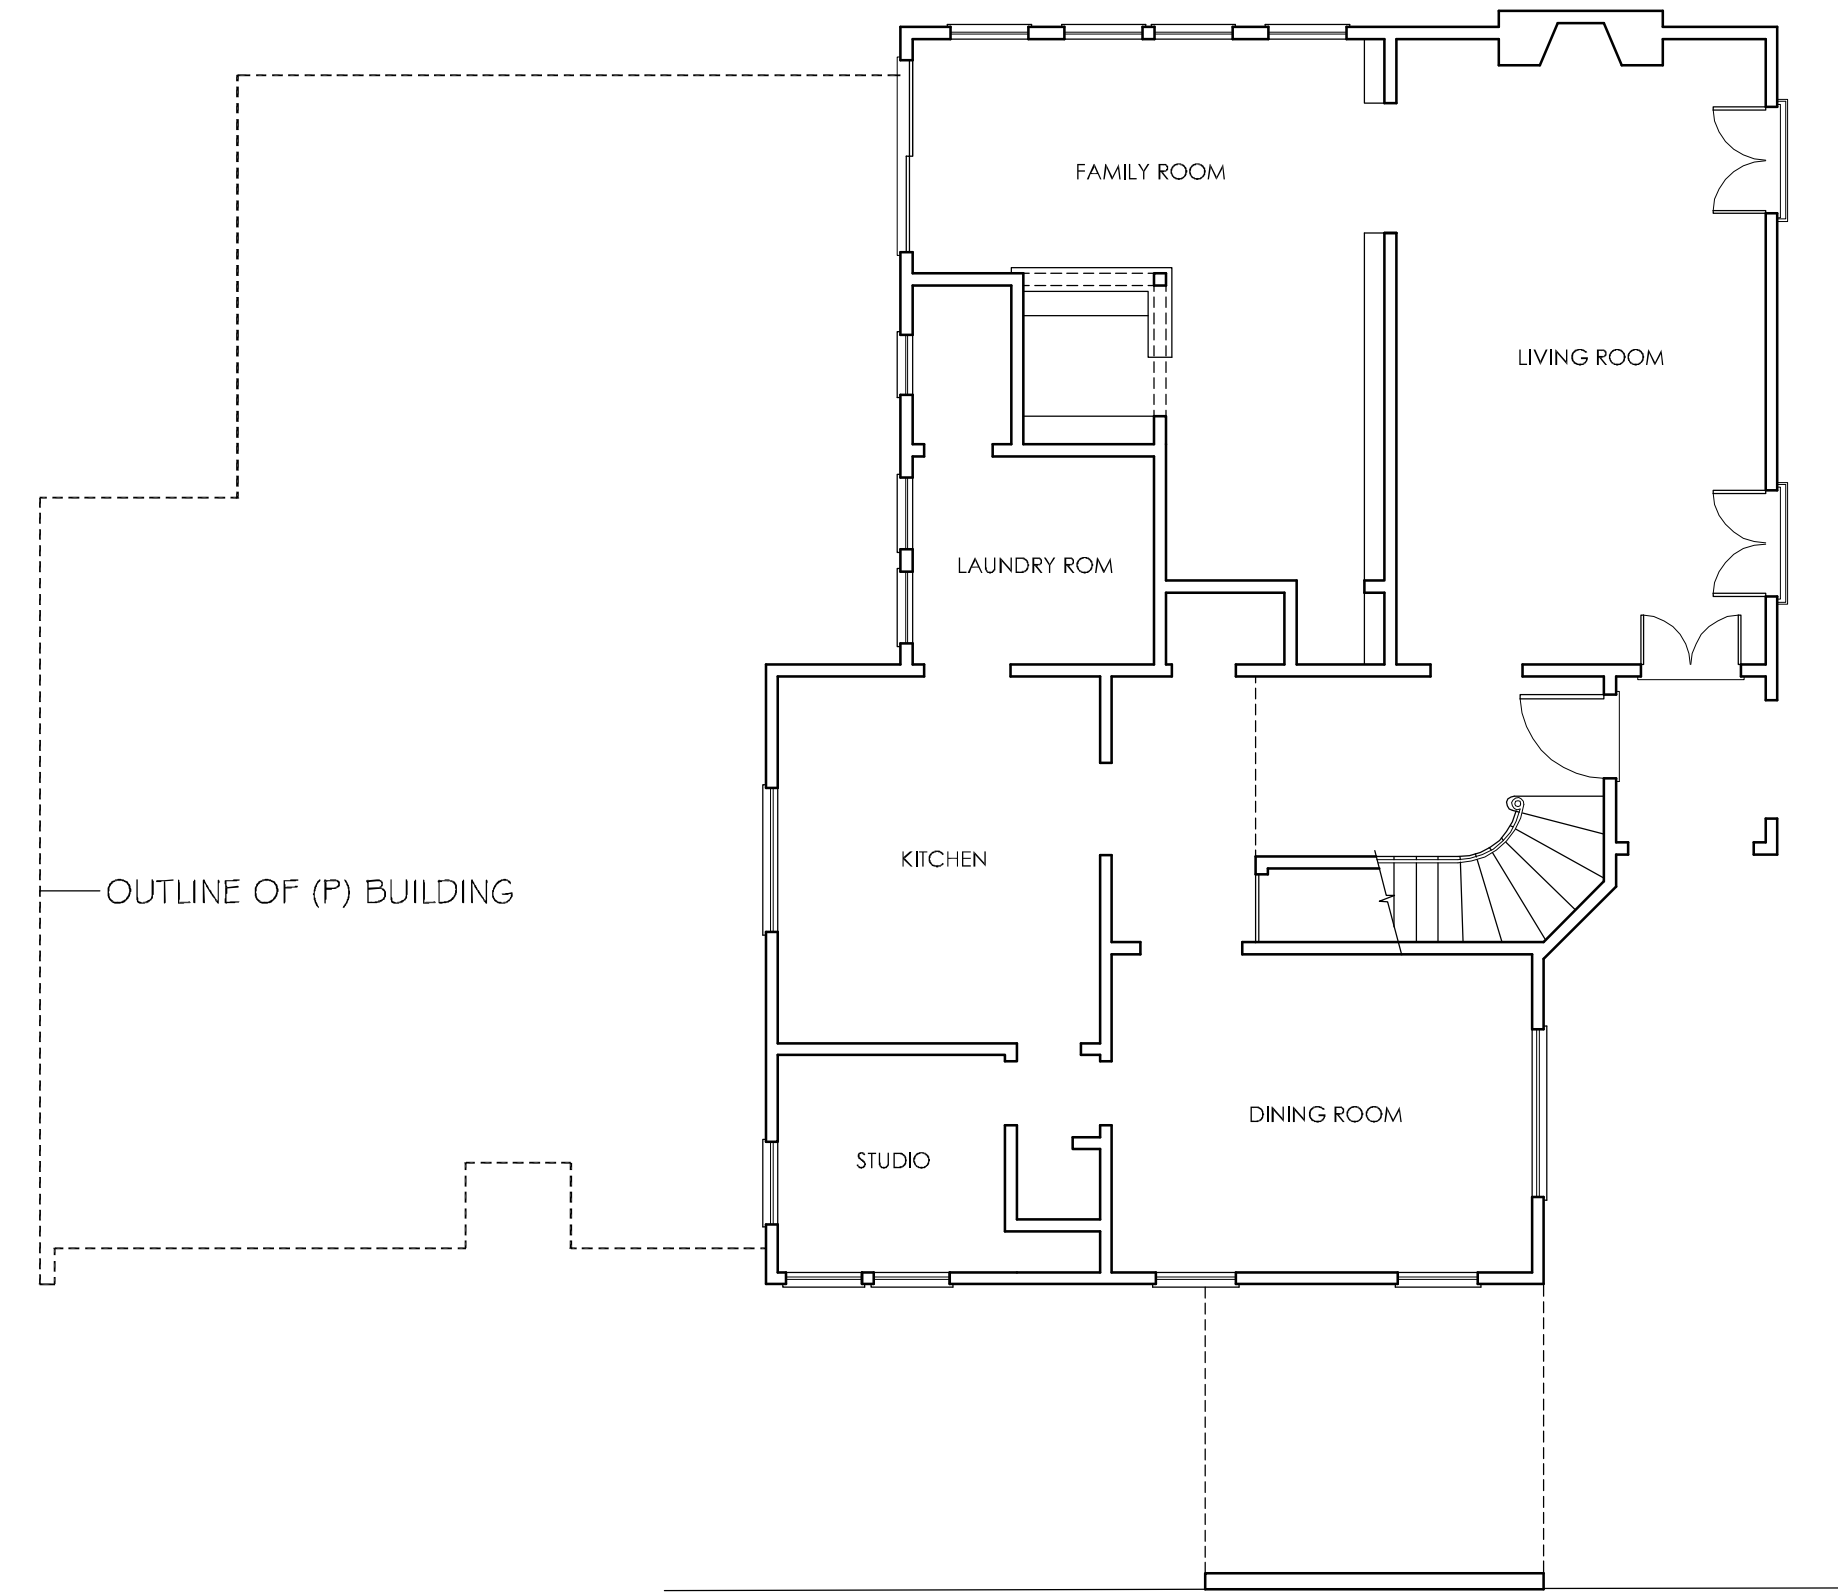


(E) FIRST FLOOR PLAN  
1/8" = 1'-0"

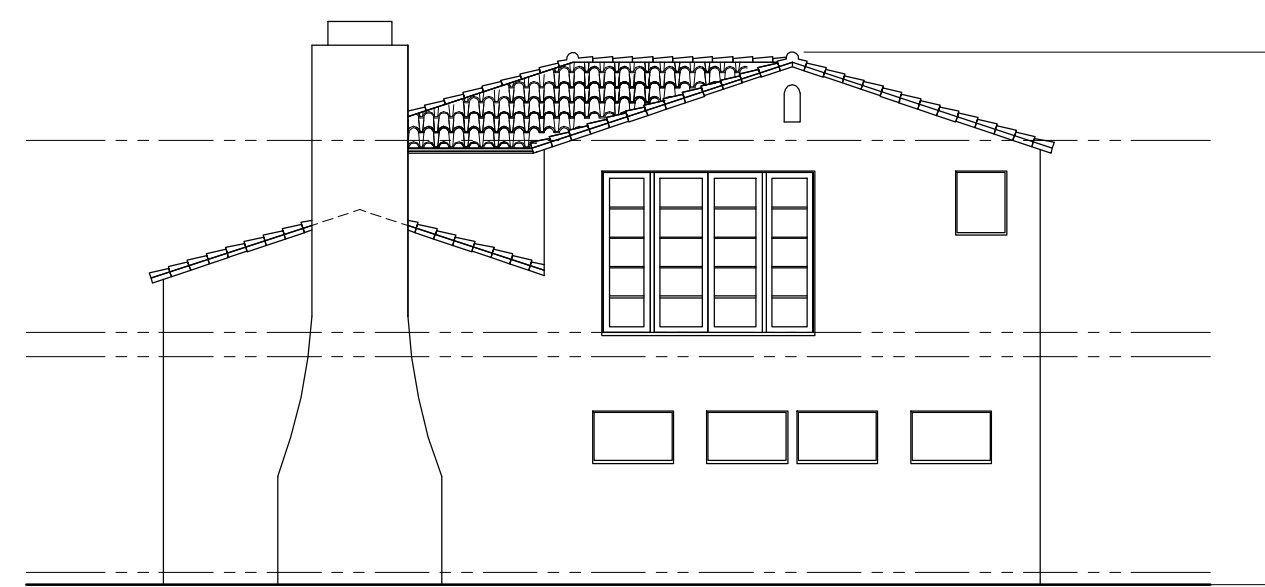


(E) NORTH ELEVATION  
1/8" = 1'-0"

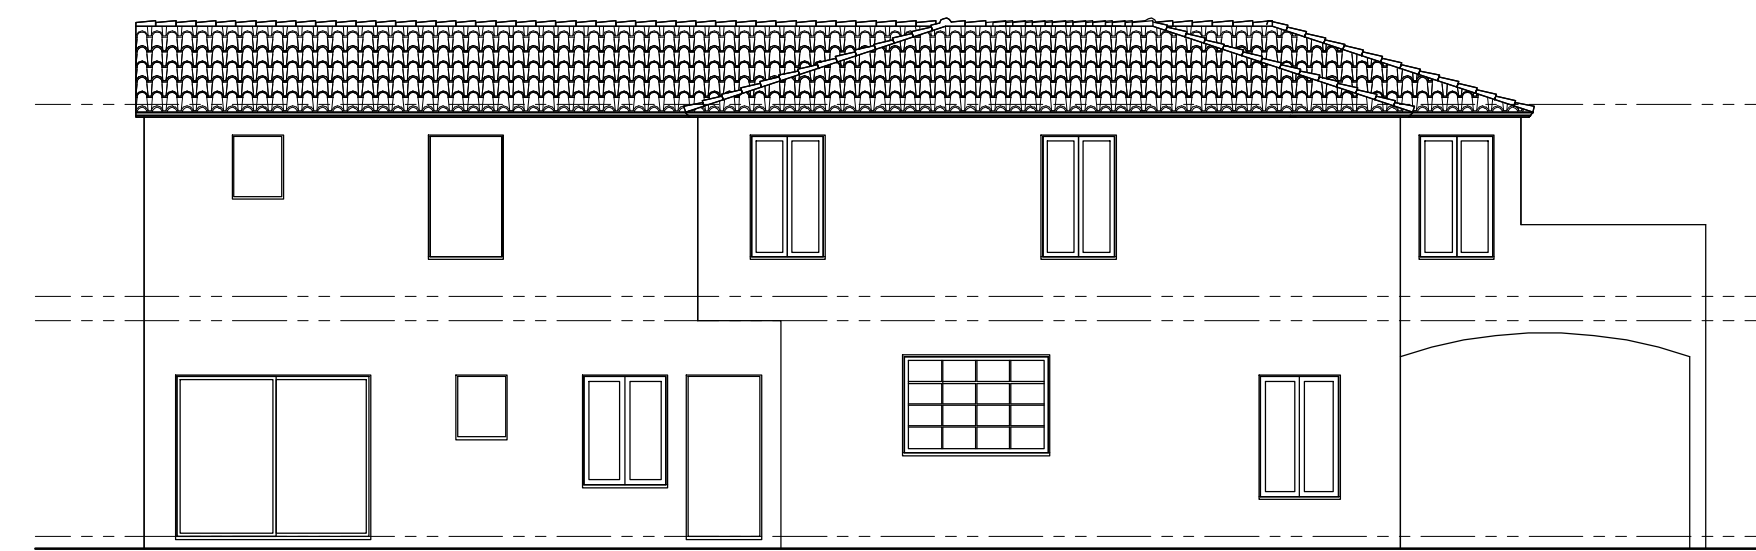

(E) WEST ELEVATION  
1/8" = 1'-0"

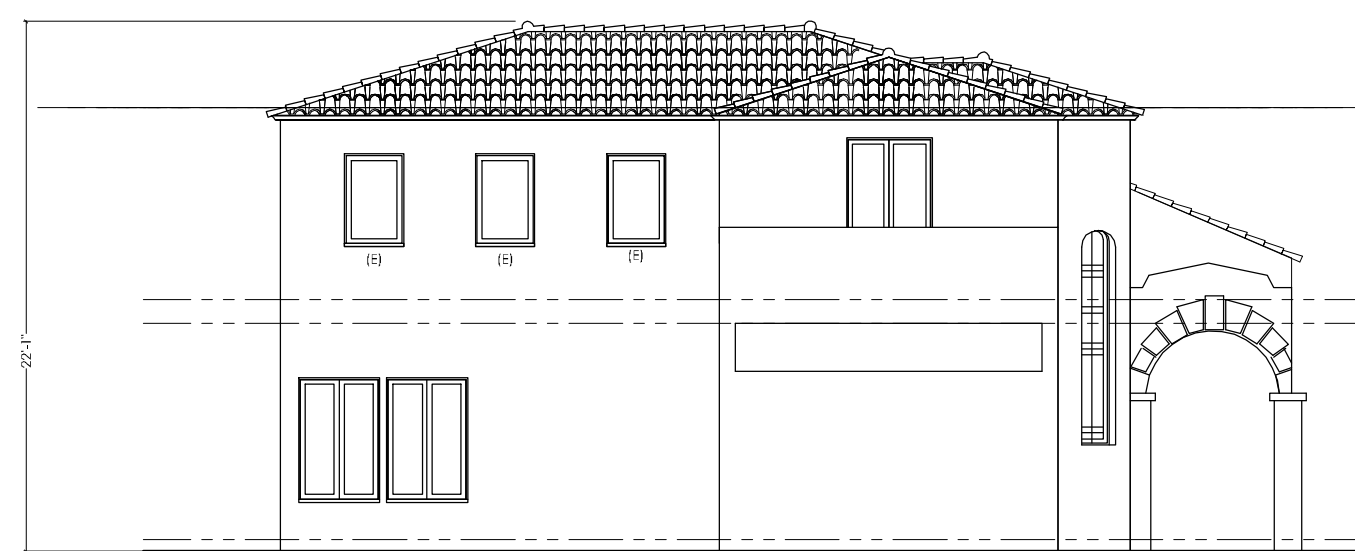

(E) SOUTH ELEVATION  
1/8" = 1'-0"

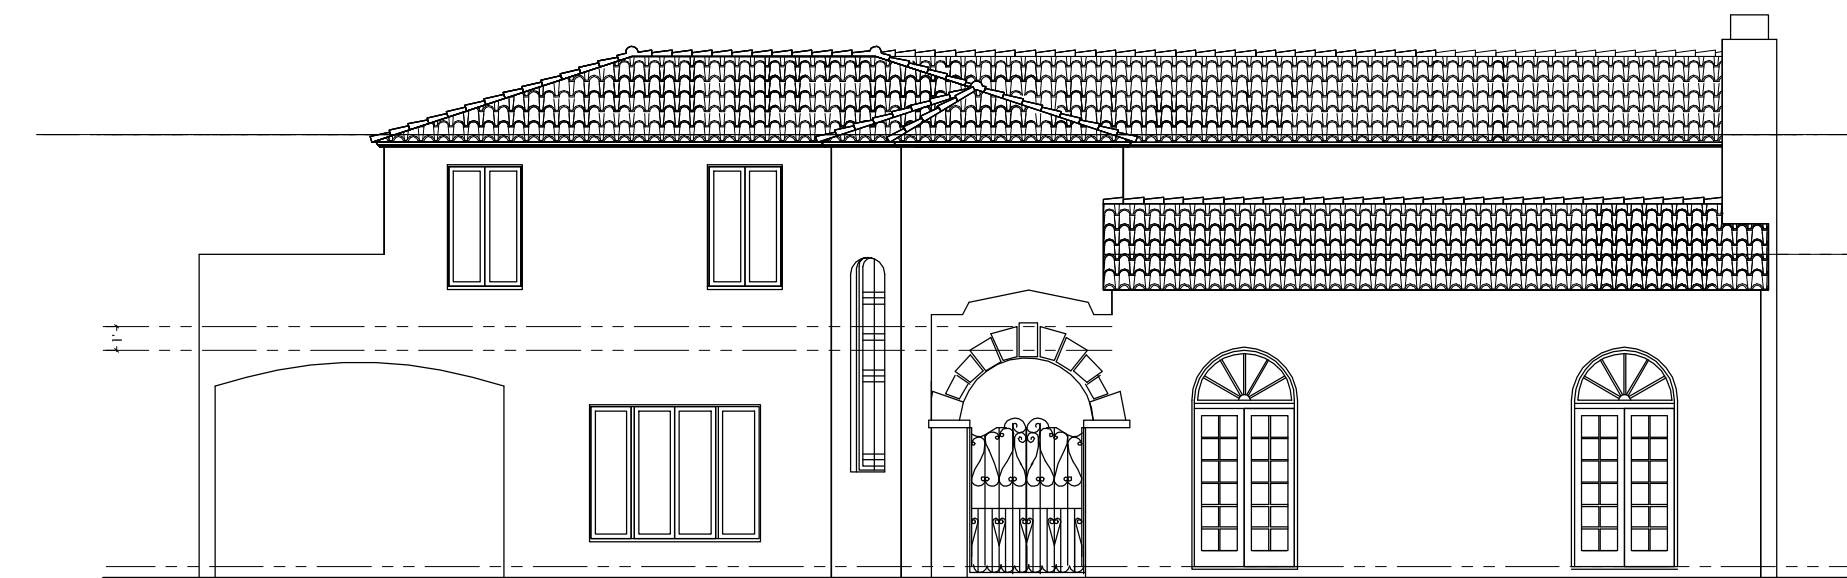

(E) EAST ELEVATION  
1/8" = 1'-0"