




2-2 STAIR # 3 SECTION
1/2" = 1'-0"

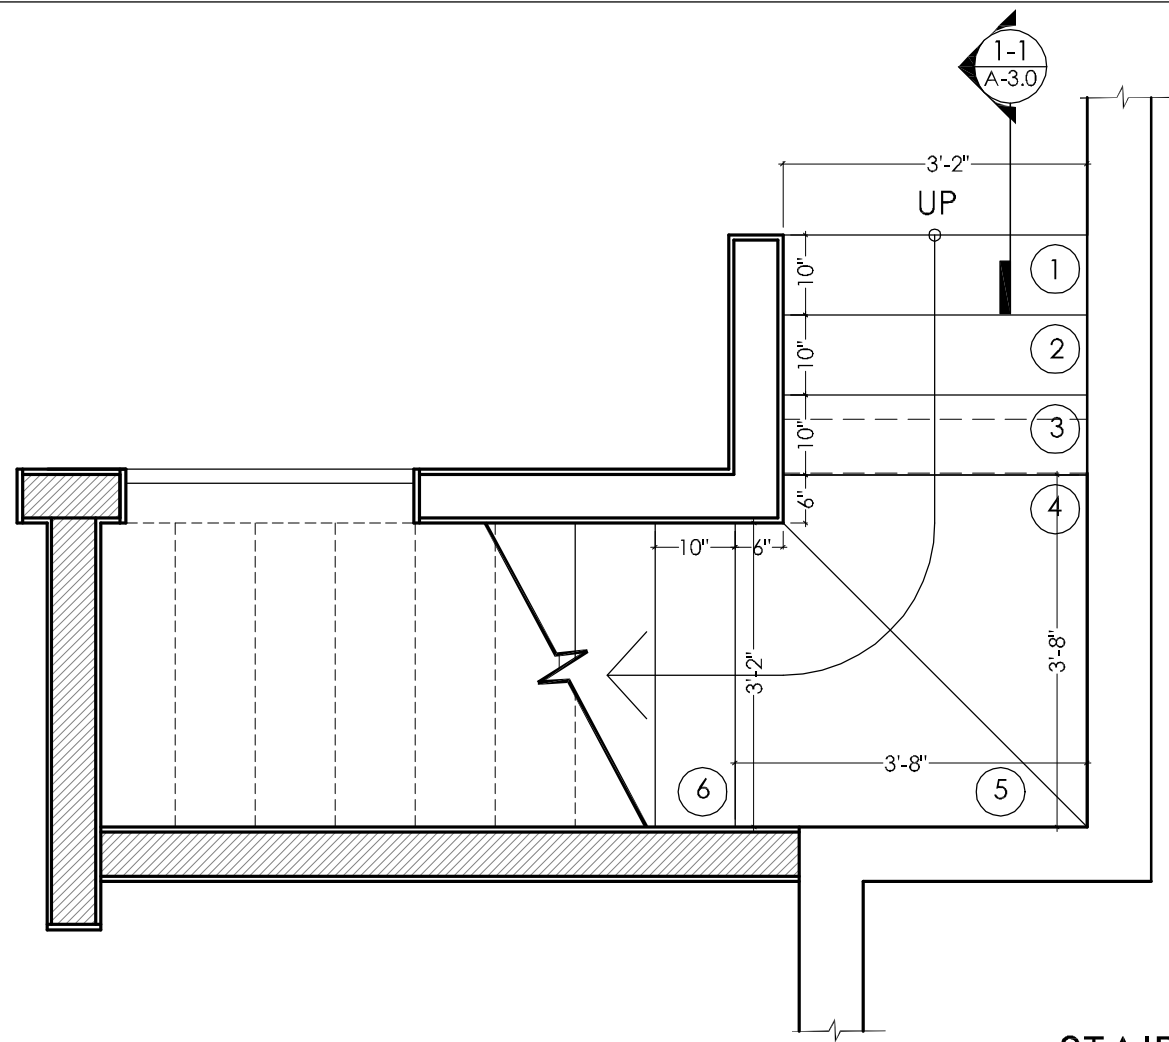


STAIR # 3 FIRST FLOOR PLAN
1/2" = 1'-0"

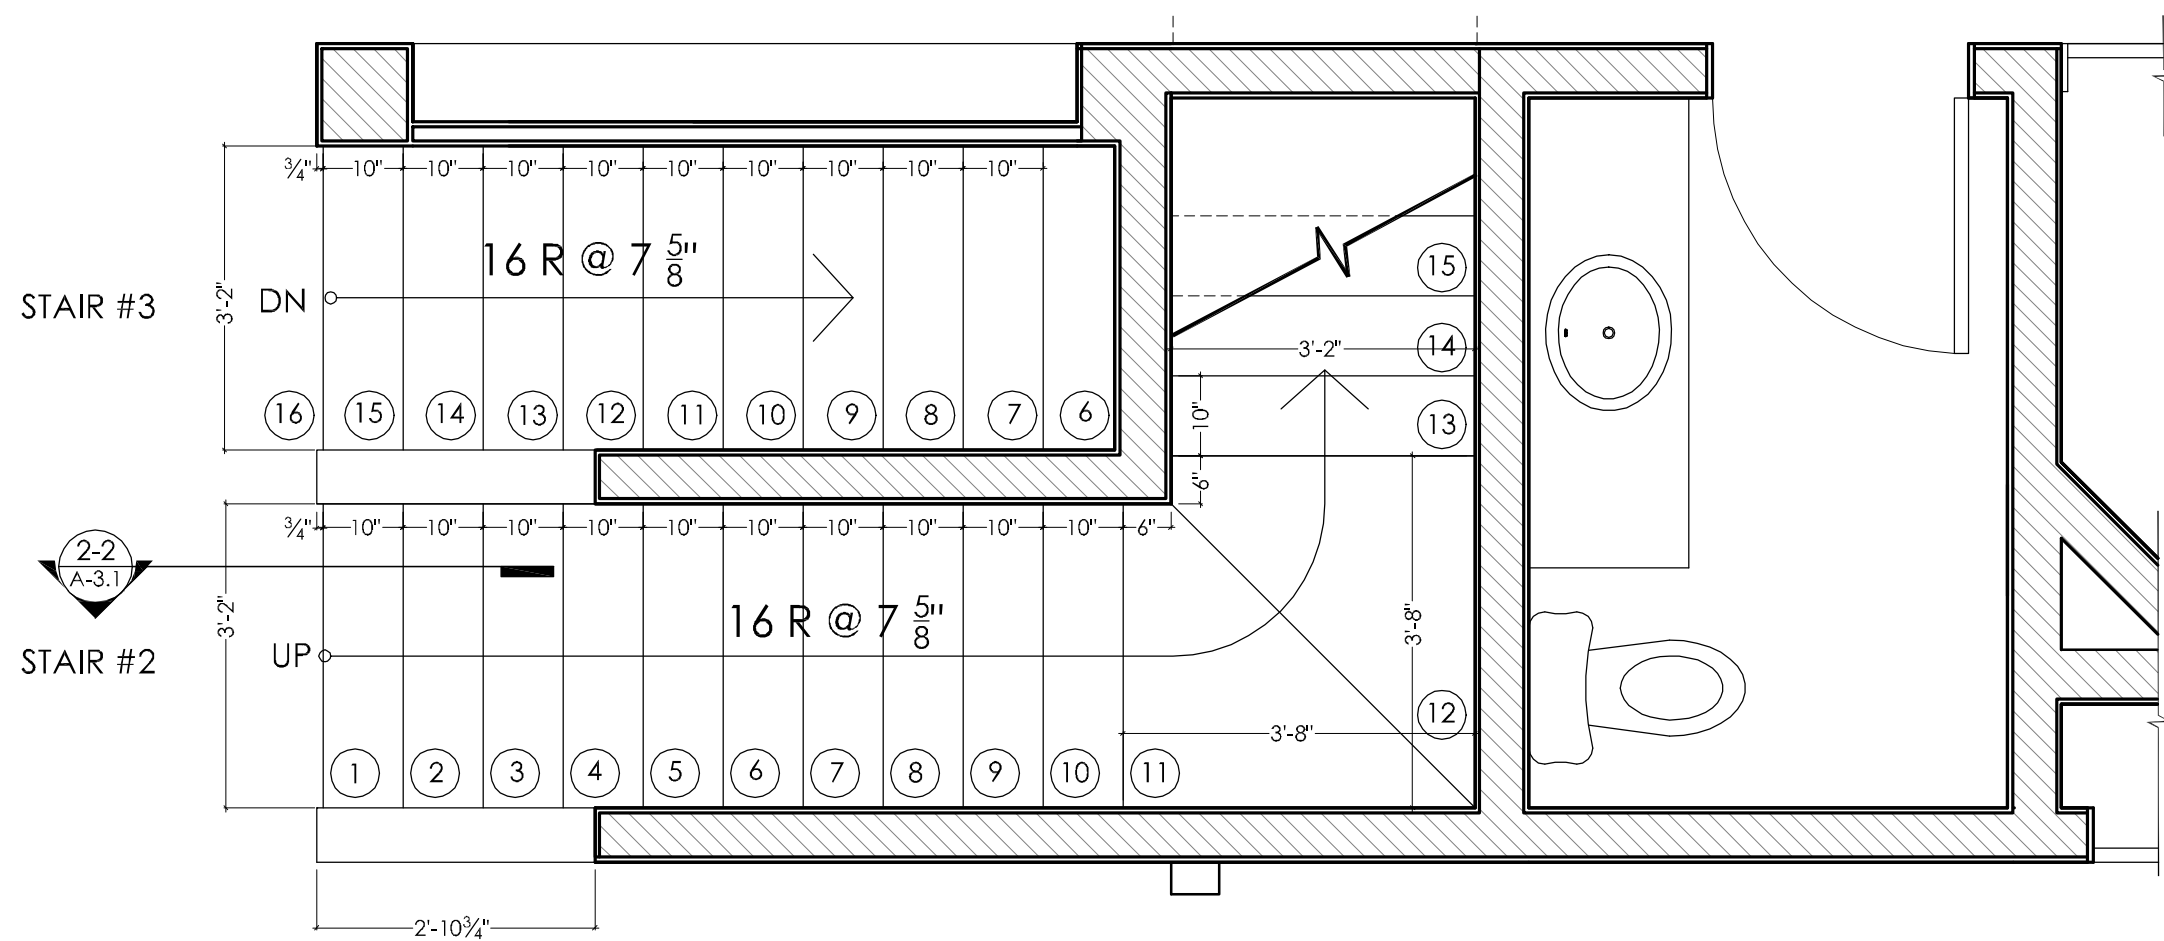


STAIR # 2 & # 3 FIRST FLOOR PLAN
1/2" = 1'-0"

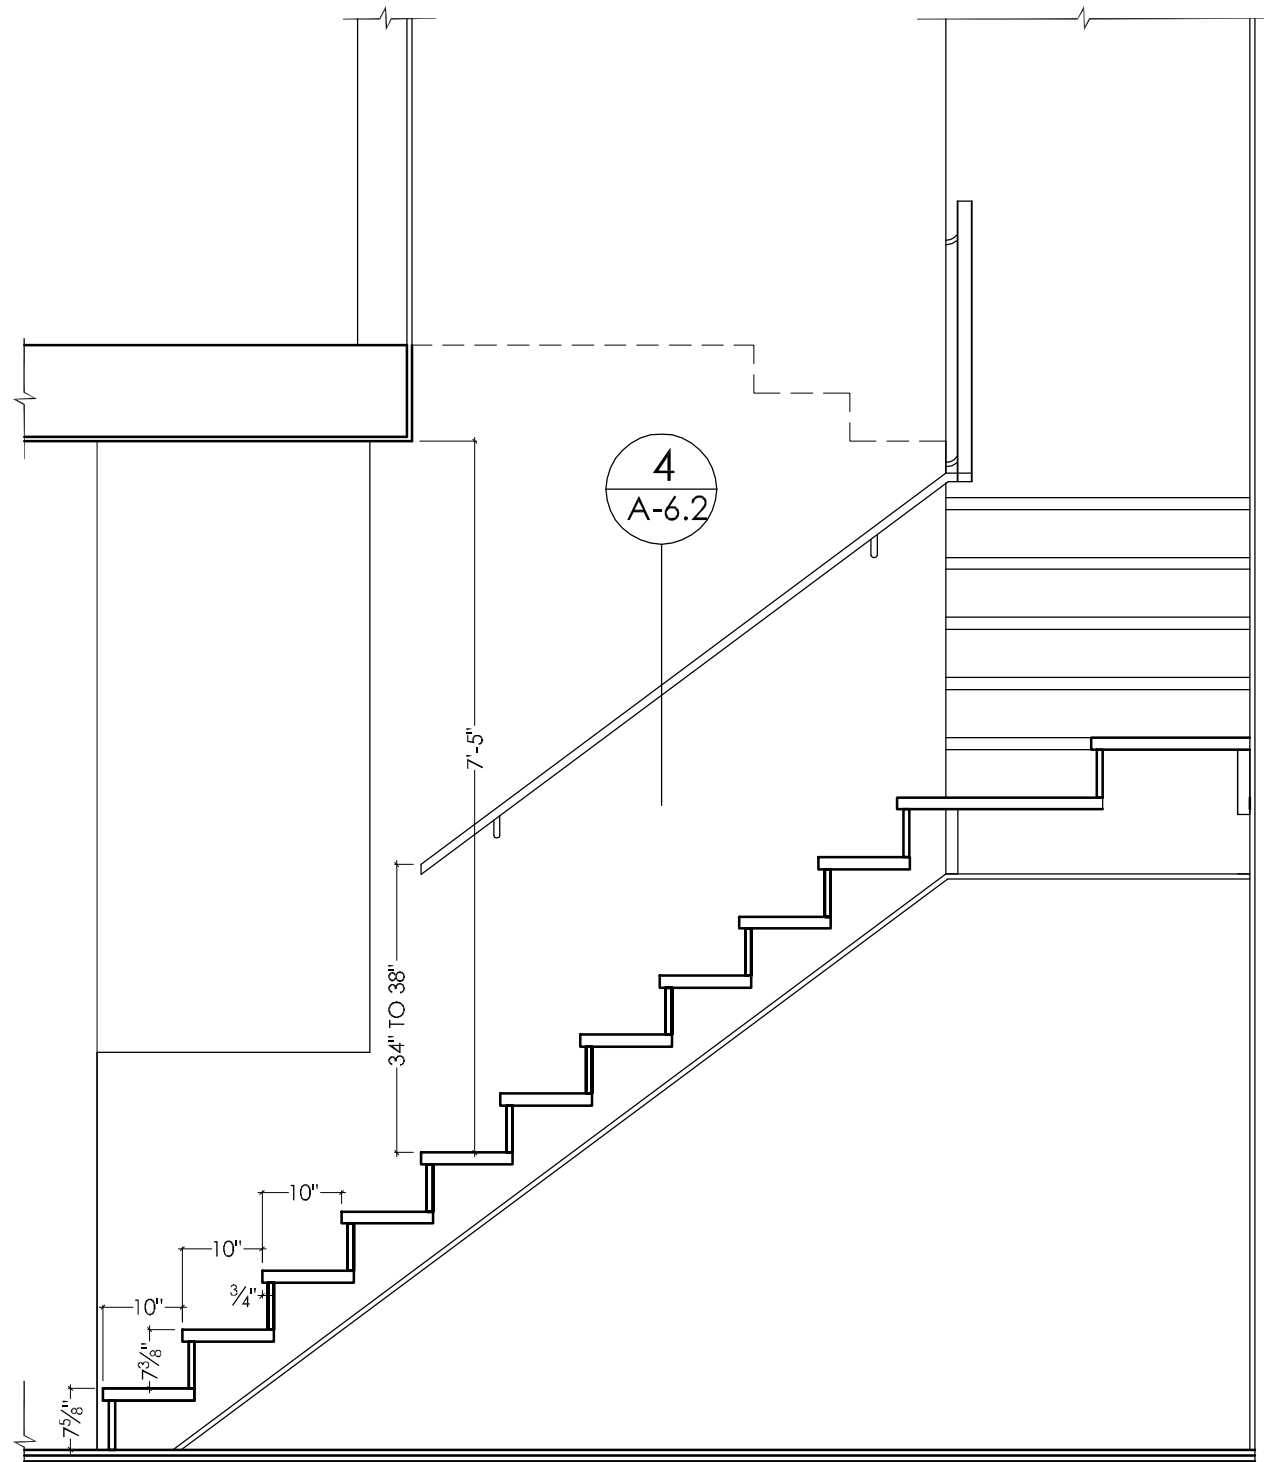


3-3 STAIR # 2 SECTION
1/2" = 1'-0"

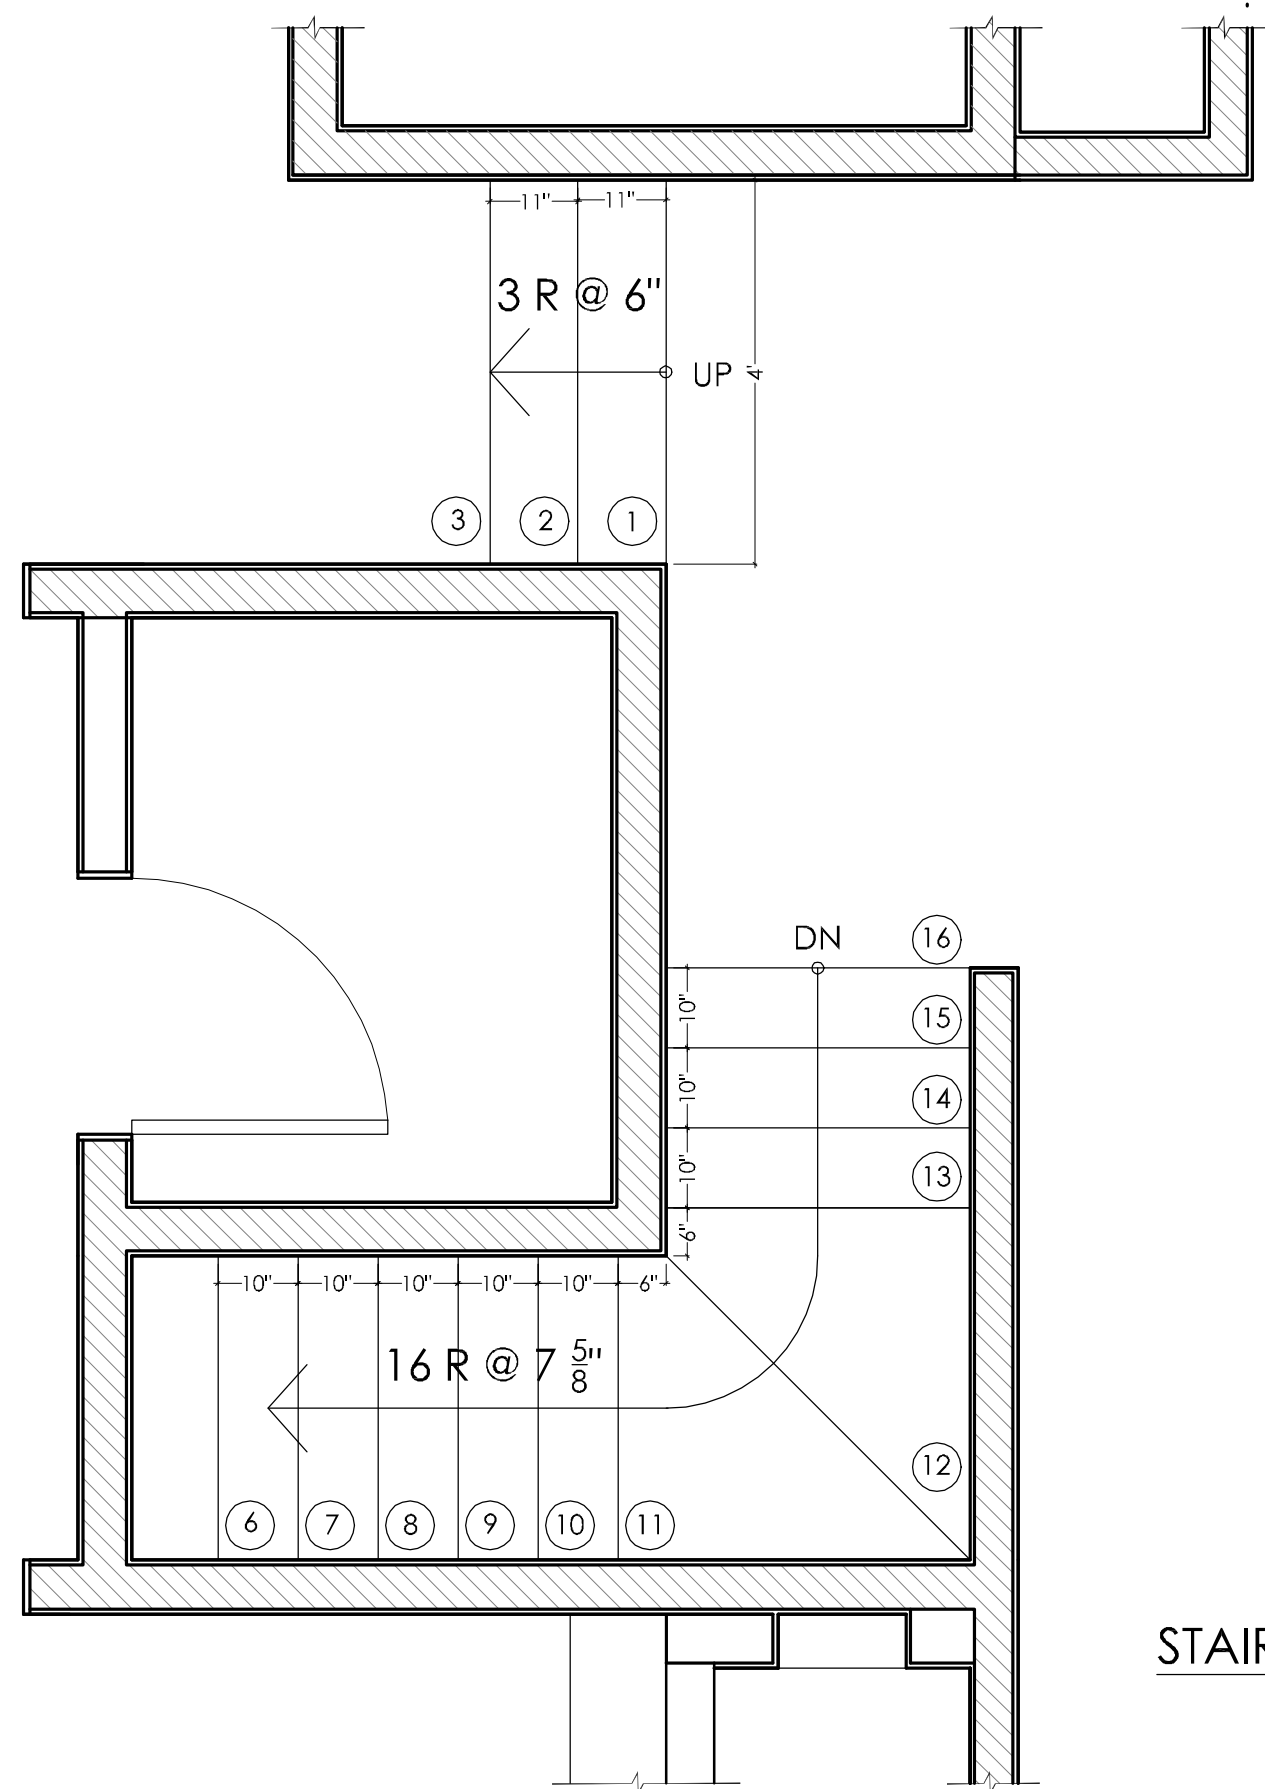

STAIR # 2 FIRST FLOOR PLAN
1/2" = 1'-0"

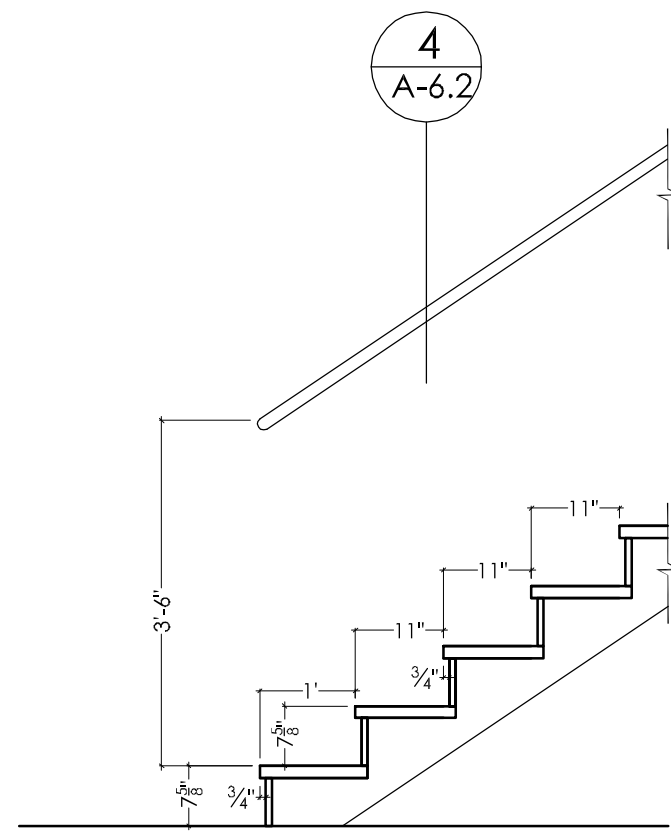

1-1 MAIN STAIR PARTIAL SECTION
1/2" = 1'-0"

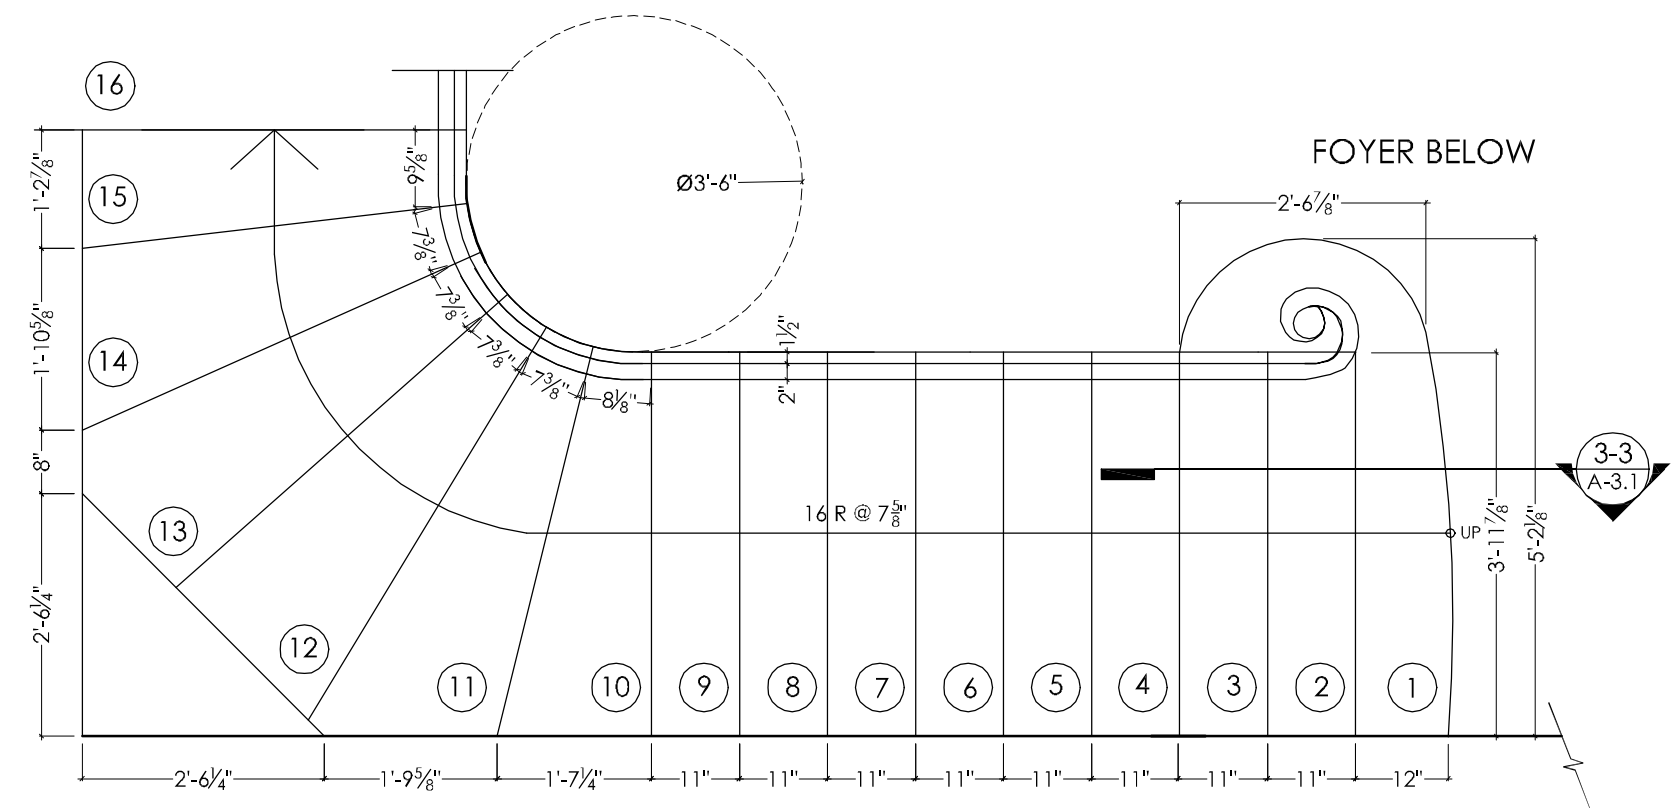

MAIN STAIR FLOOR PLAN
1/2" = 1'-0"