


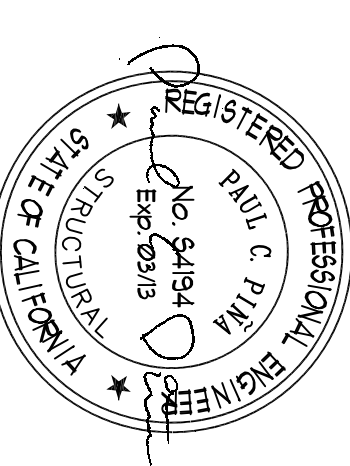




NO.	ISSUED FOR	DATE
	PLAN CHECK	8/8/11
	PLAN CHECK	10/18/11

RESIDENCE ADDITION
217 SOUTH McCADDEN PLACE
LOS ANGELES CA 90004

JOB NUMBER
S2207
DRAWN BY
CADpros
CHECKED BY
PCP


TYPICAL DETAILS

So.3

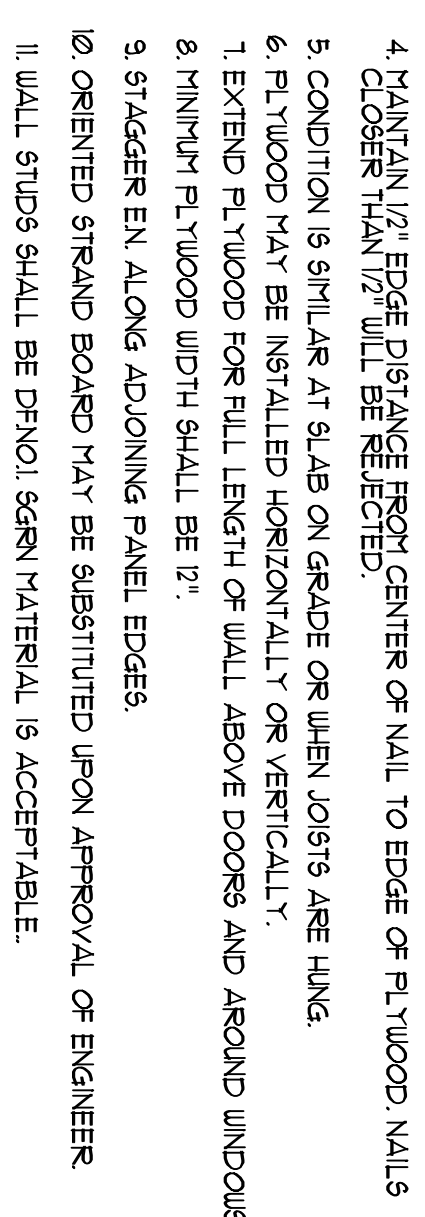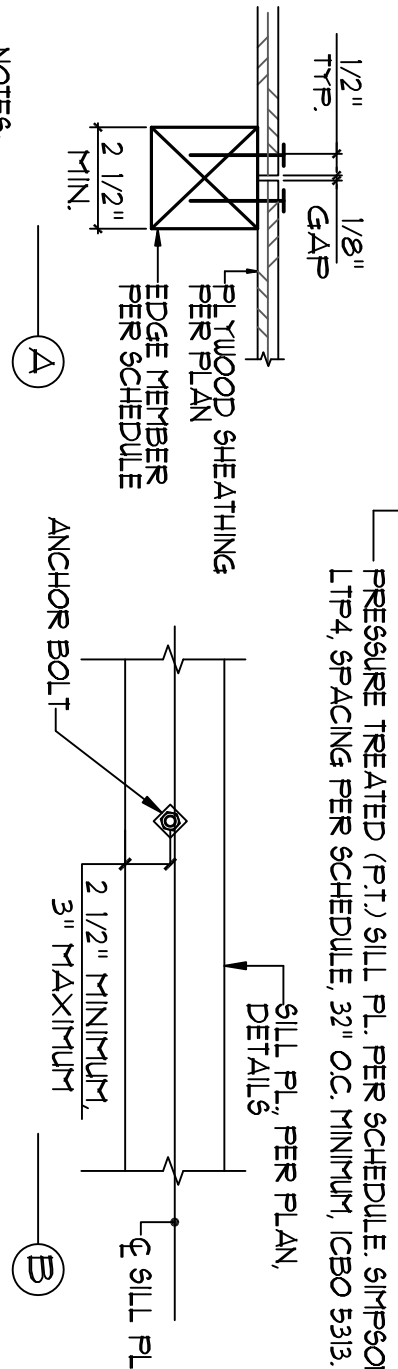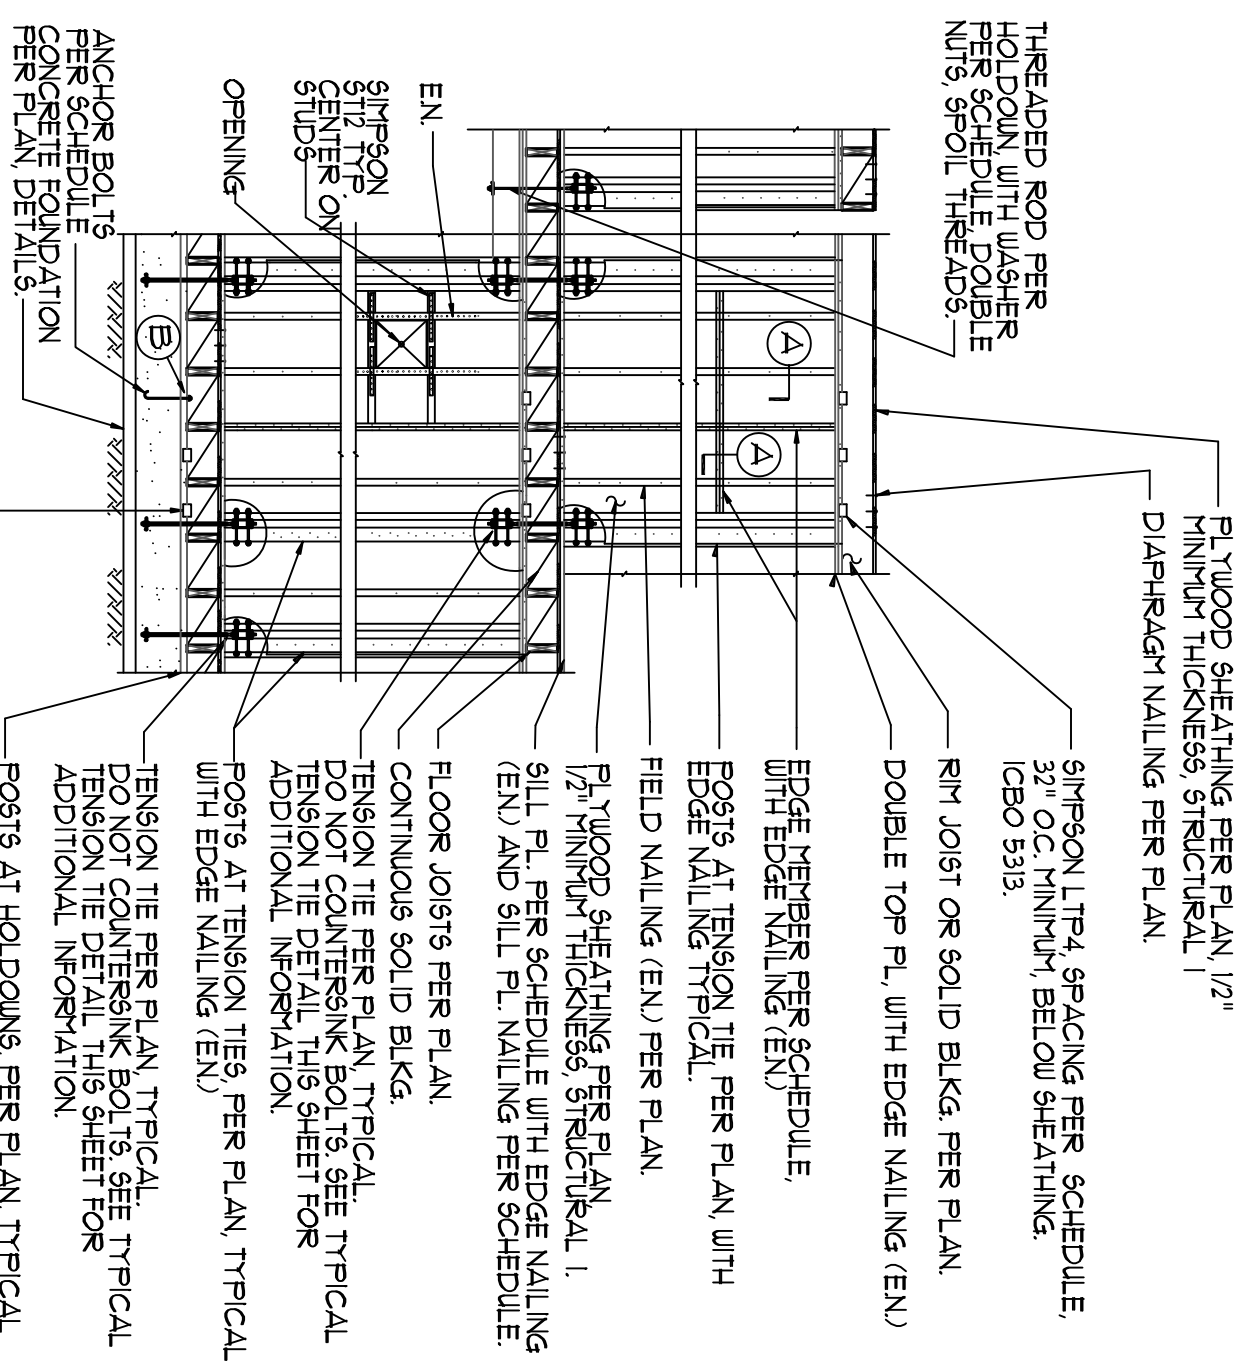


TYPICAL SHEAR WALL ELEVATION


NOTE : SOME ITEMS MAY NOT APPLY TO THIS PROJECT.

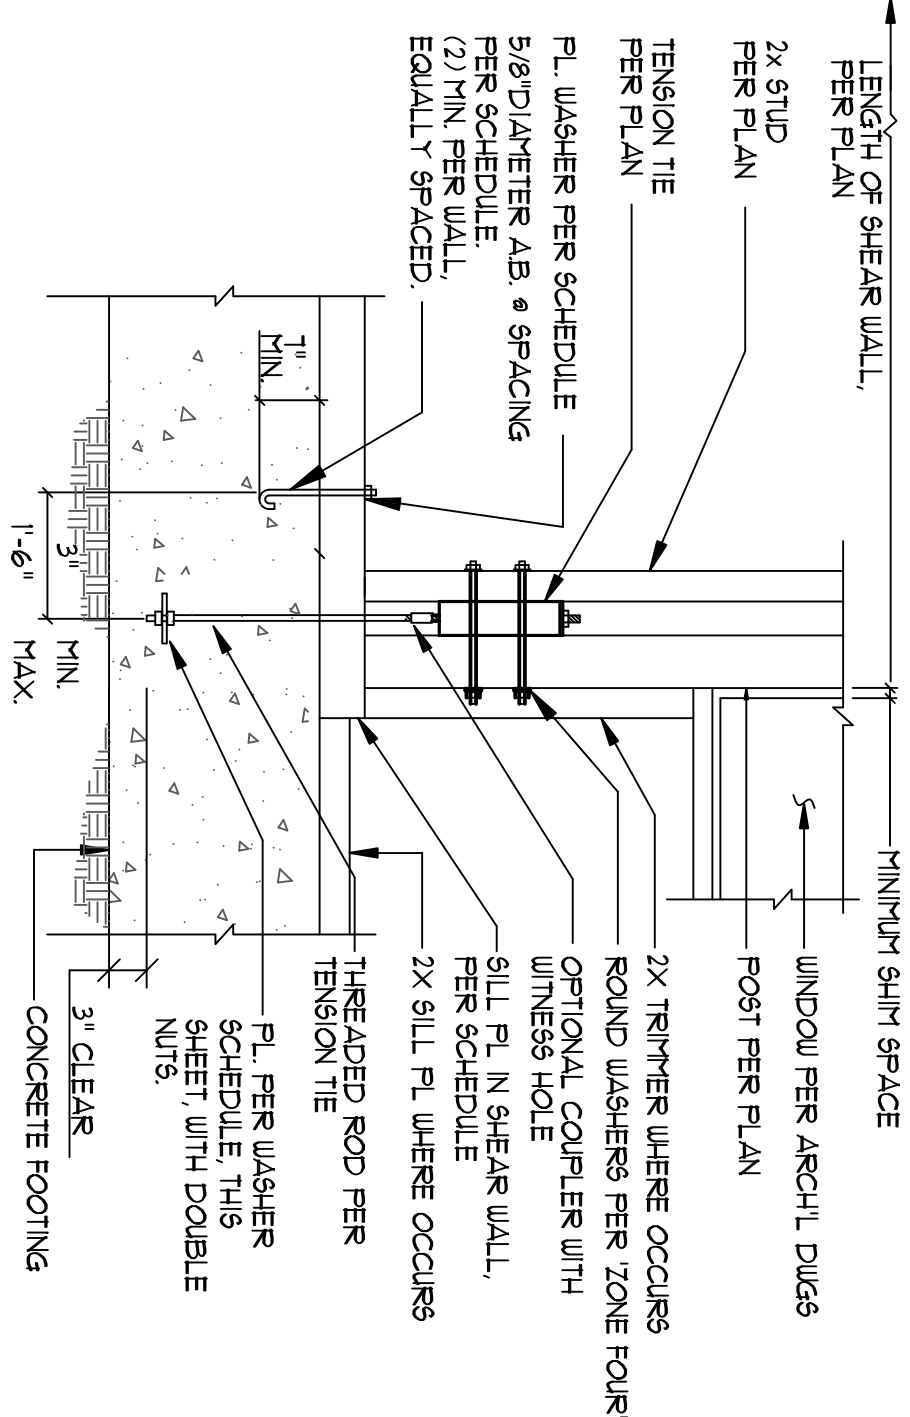

TYPICAL "ZONE-FOUR" TENSION TIE

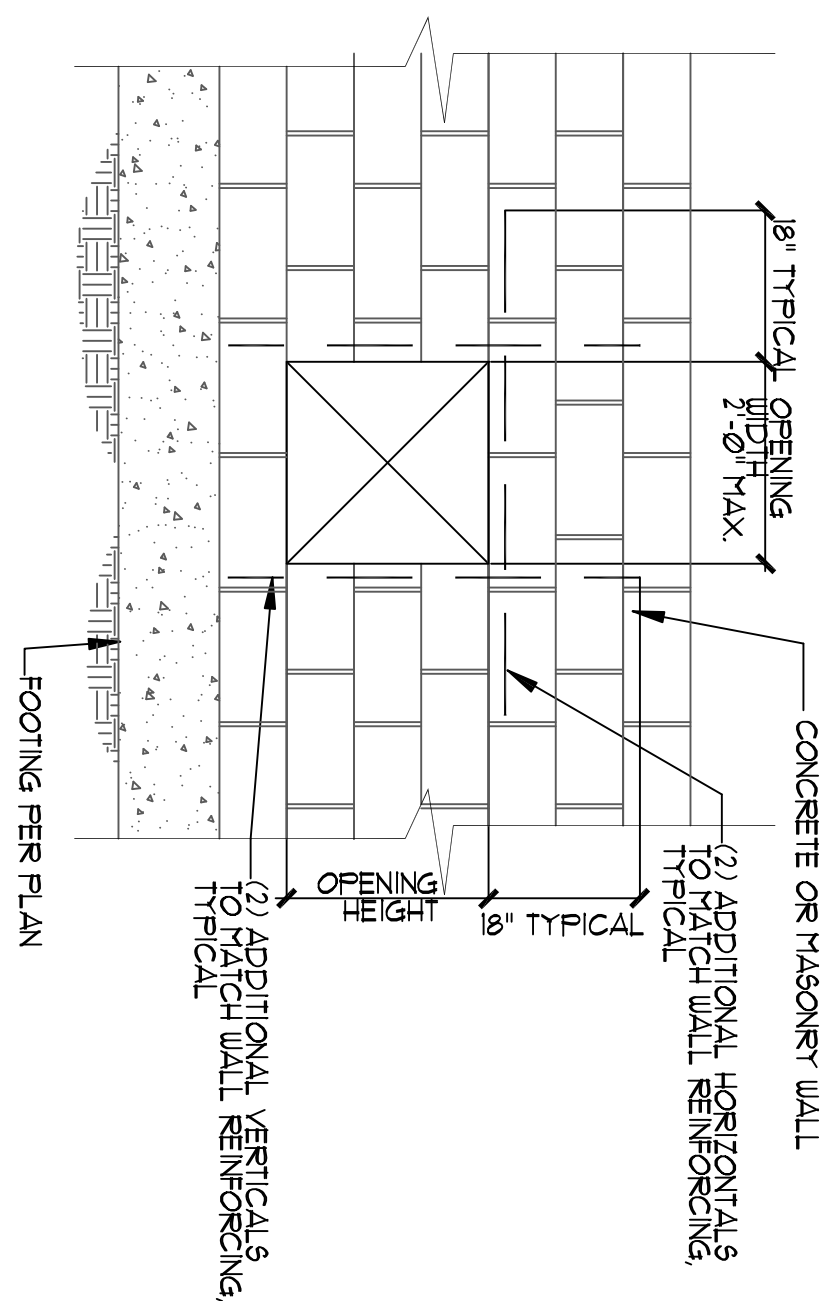


STEM WALL OPENING

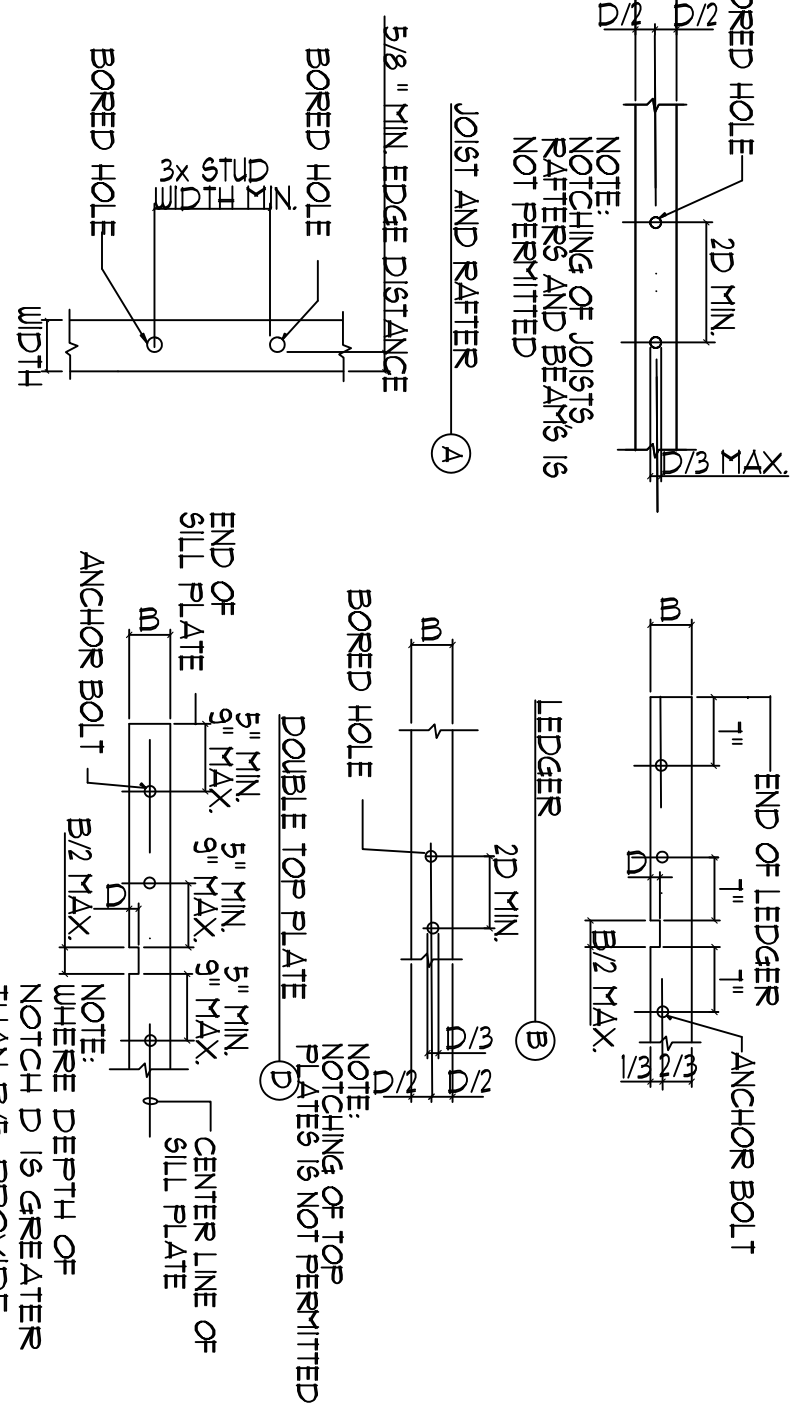

WOOD STUD SIZE	MAX. DIA HOLE (30%)
2 x 4	1 1/8 "
2 x 6	1 3/4 "

WOOD FRAMING HOLES AND NOTCHING

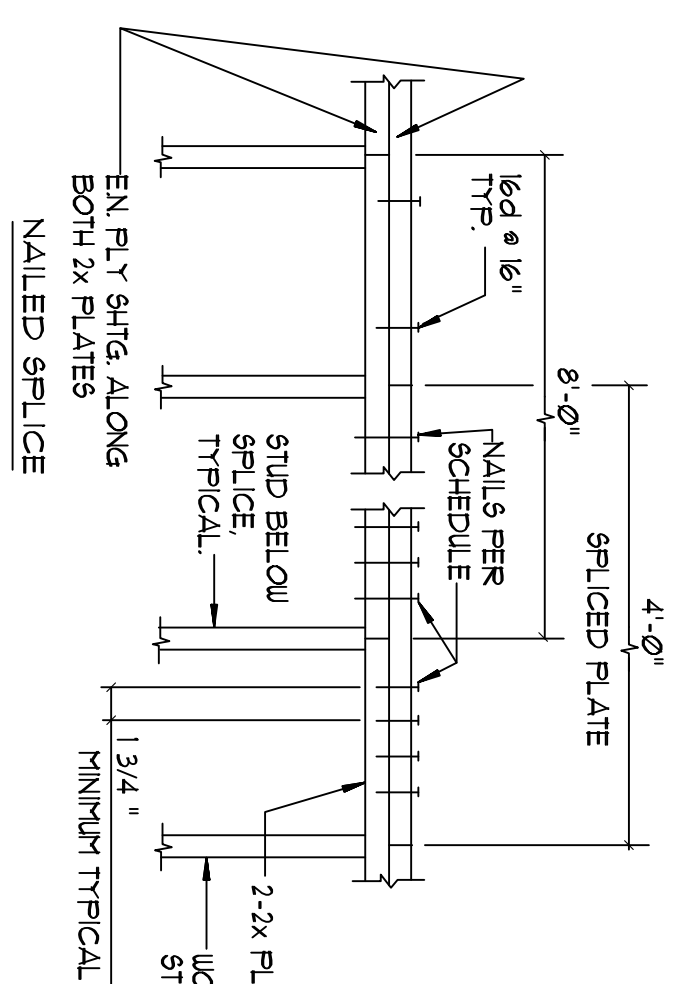

REMARKS	
MARK	16d NAILS
A	12 EACH SIDE SPLICE. TYPICAL

TOP PLATE SPLICE

