


NO.	ISSUED FOR	DATE
	PLAN CHECK	8/8/11
	PLAN CHECK	10/18/11

RESIDENCE ADDITION
217 SOUTH McCADDEN PLACE
LOS ANGELES CA 90004


JOB NUMBER
S2207
DRAWN BY
CADpros
CHECKED BY
PCP

DETAILS


RTT1 JAN 27 2012
S2.2

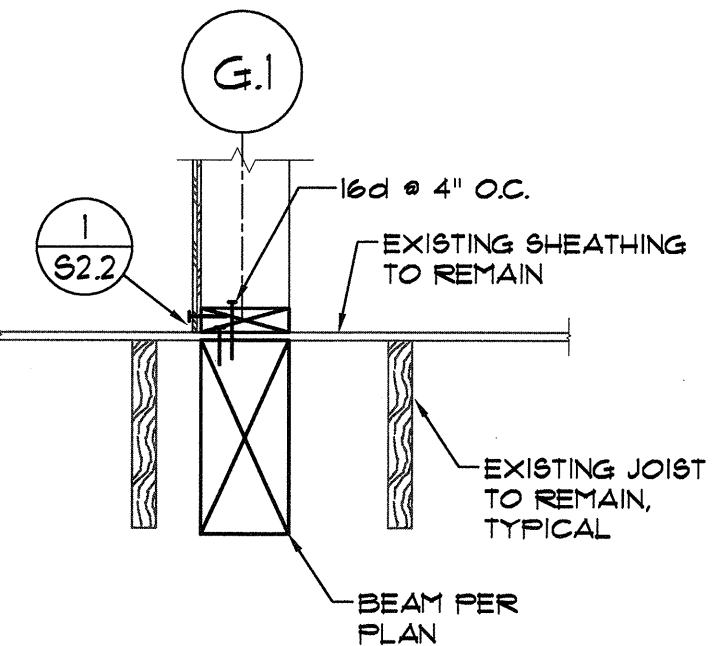


18 -
SCALE: 1" = 1'-0"

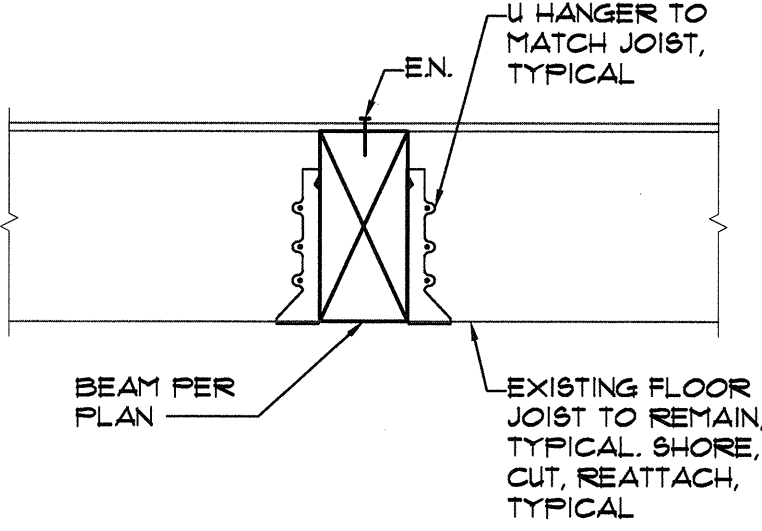


19 -
SCALE: 1" = 1'-0"

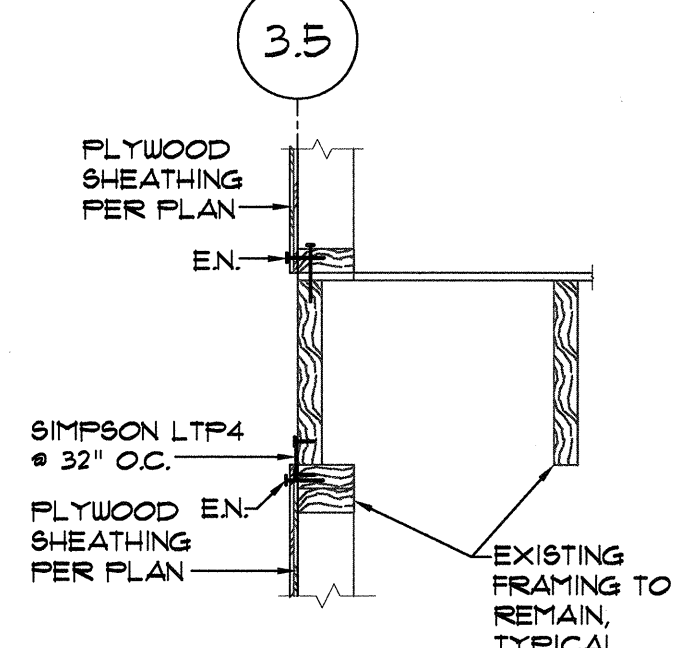


20 -
SCALE: 1" = 1'-0"

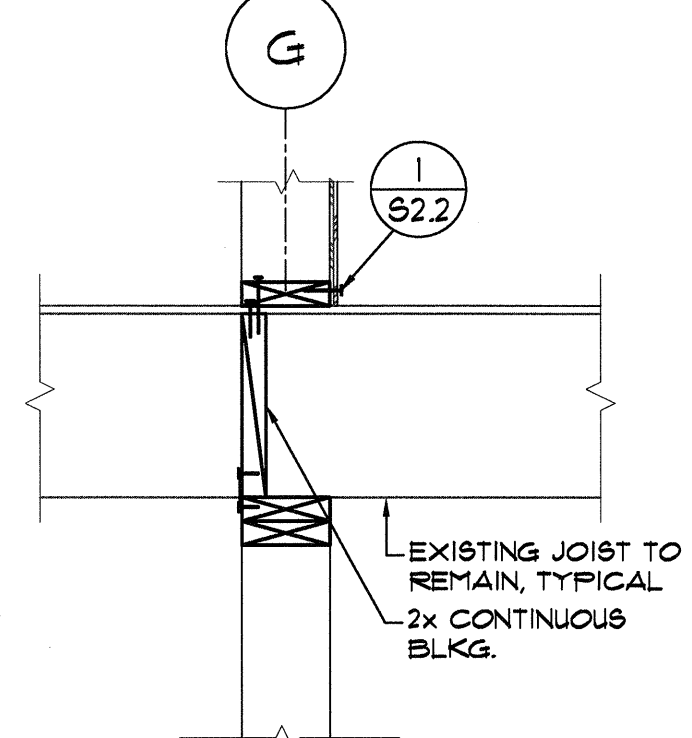


21 -
SCALE: 1" = 1'-0"

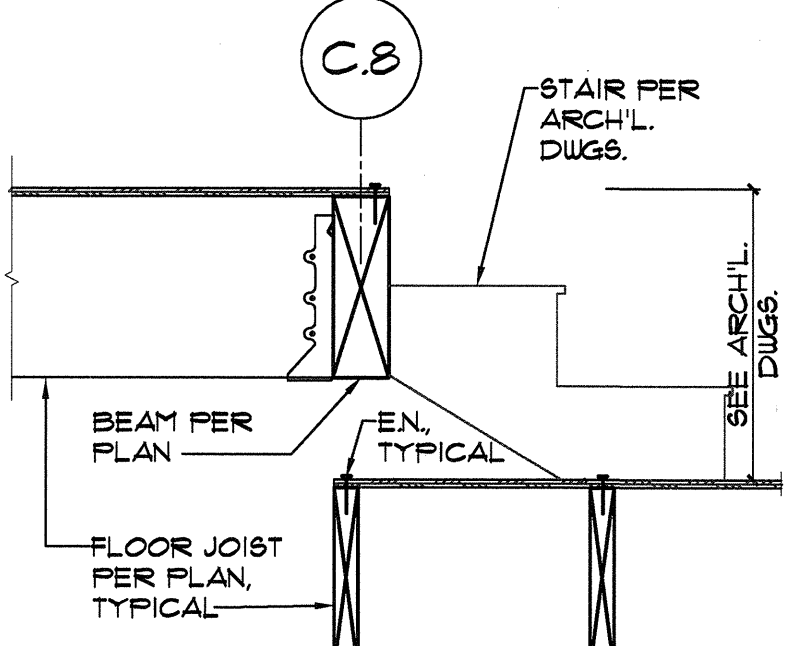


13 -
SCALE: 1" = 1'-0"

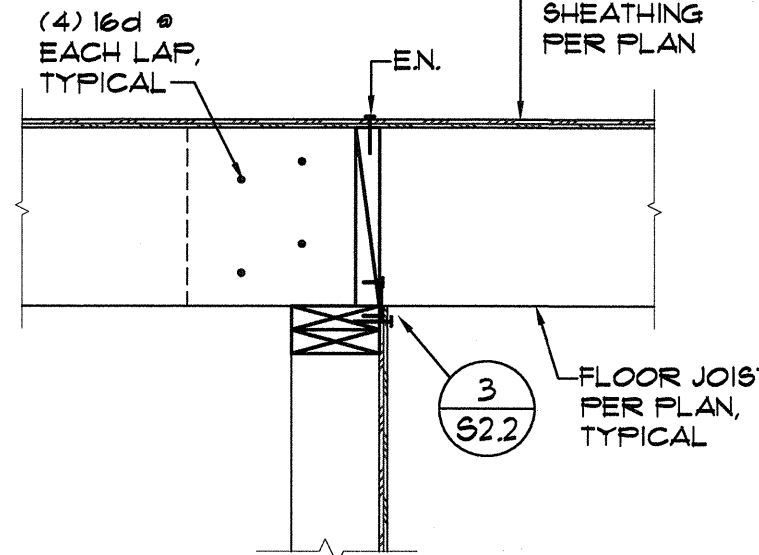


14 -
SCALE: 1" = 1'-0"

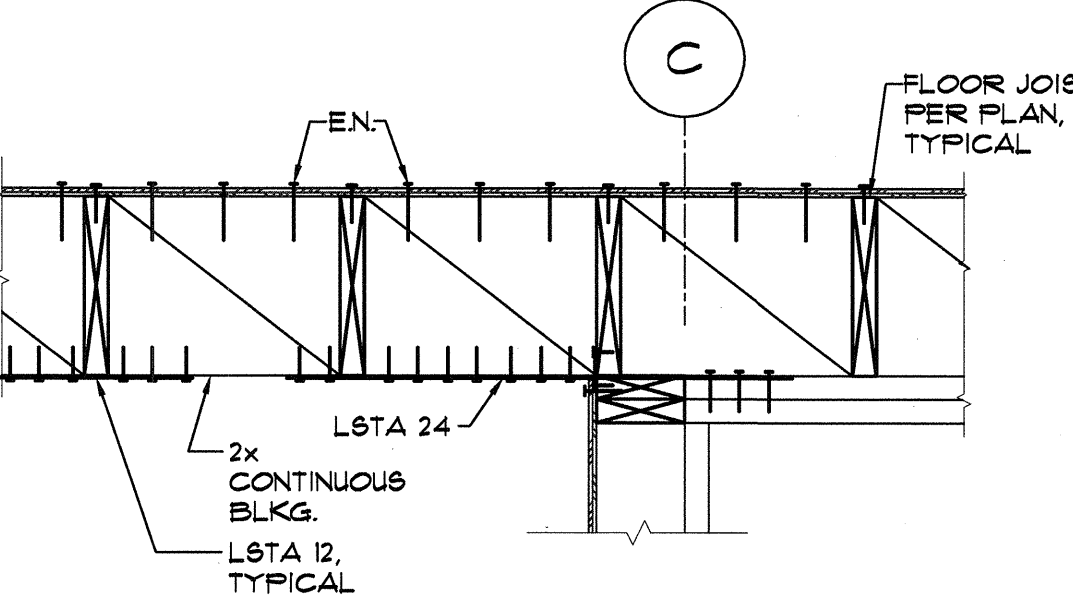


15 -
SCALE: 1" = 1'-0"

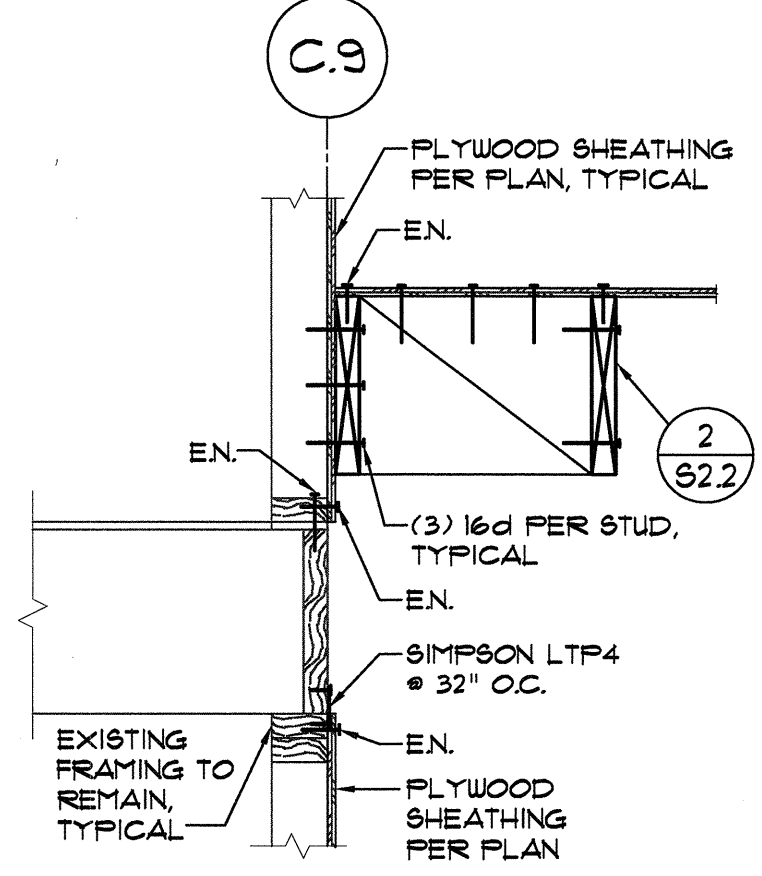


16 -
SCALE: 1" = 1'-0"

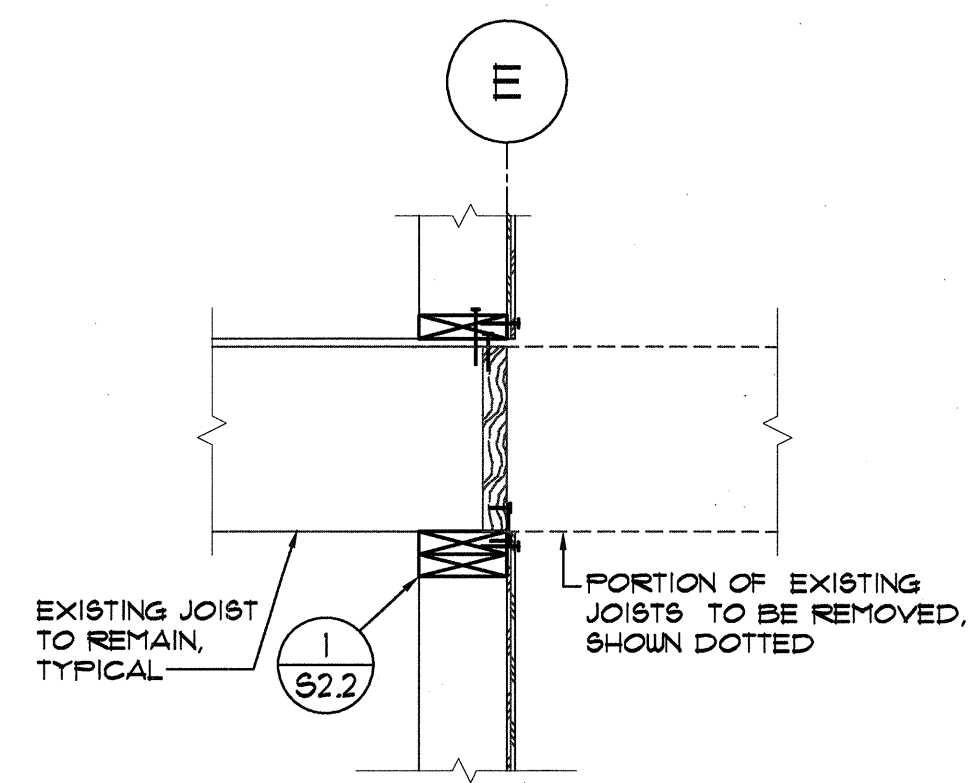


17 -
SCALE: 1" = 1'-0"

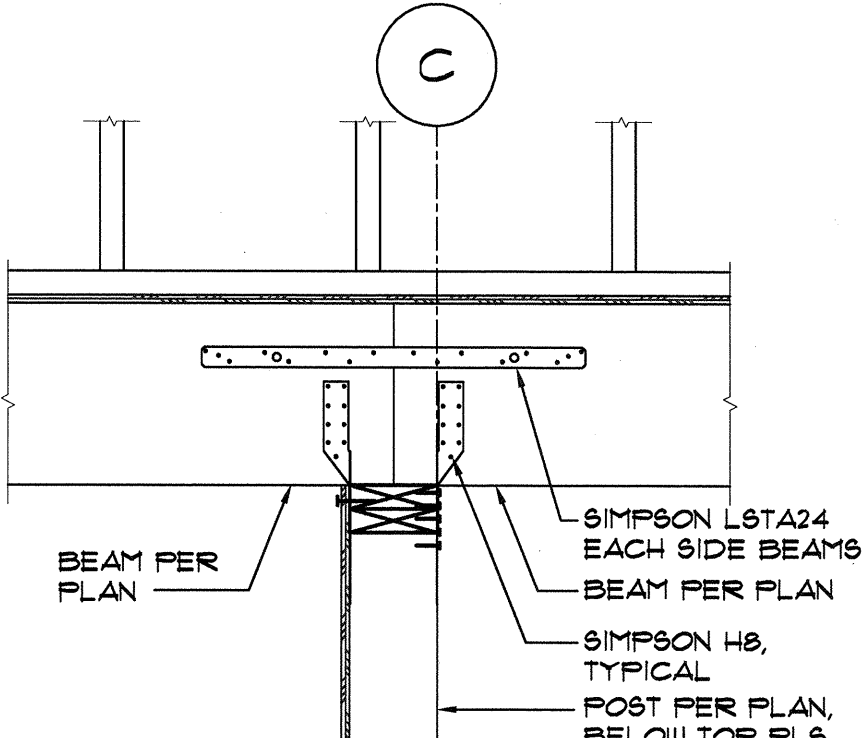


9 -
SCALE: 1" = 1'-0"

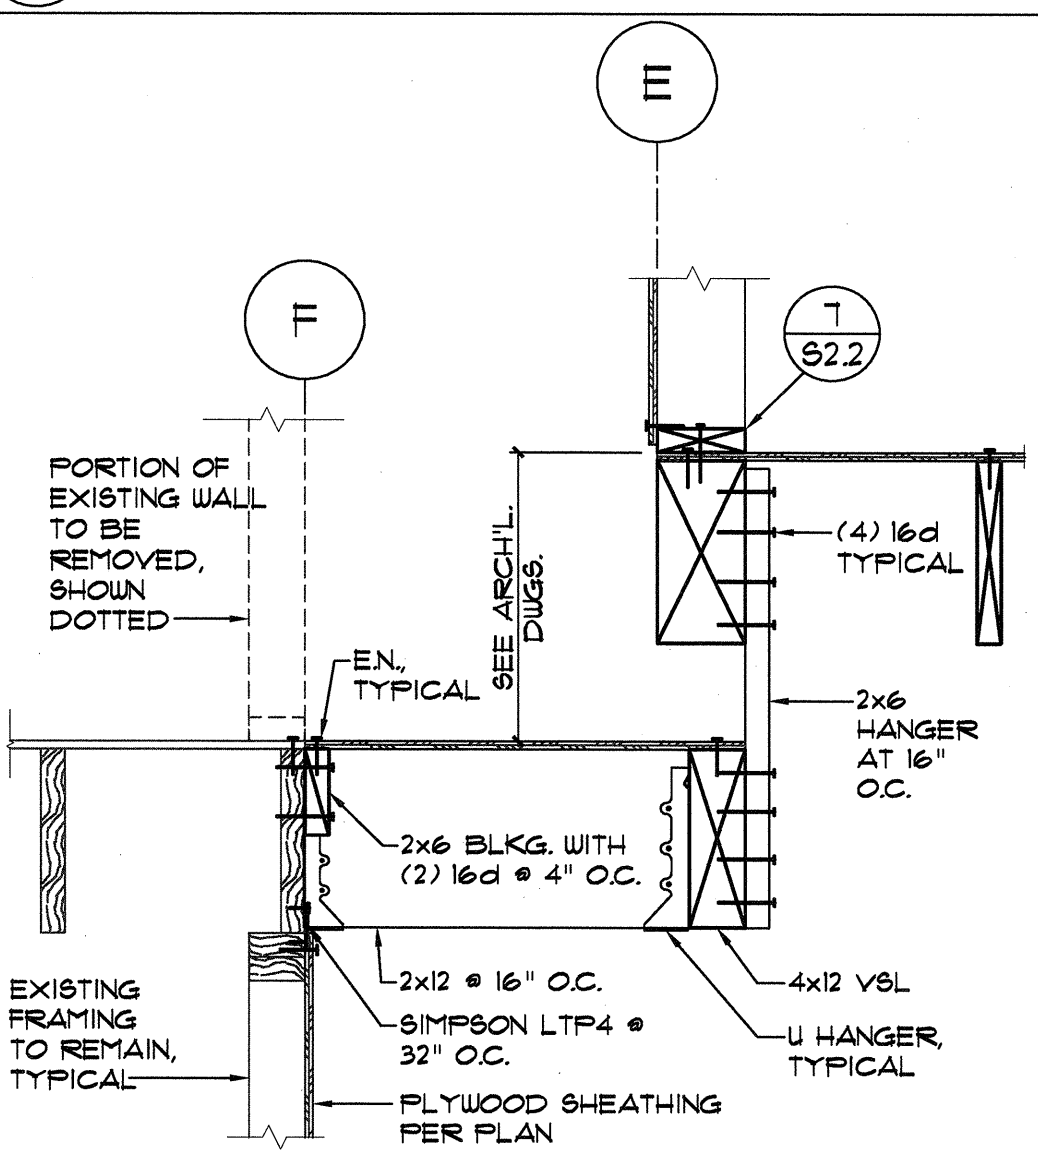


10 -
SCALE: 1" = 1'-0"

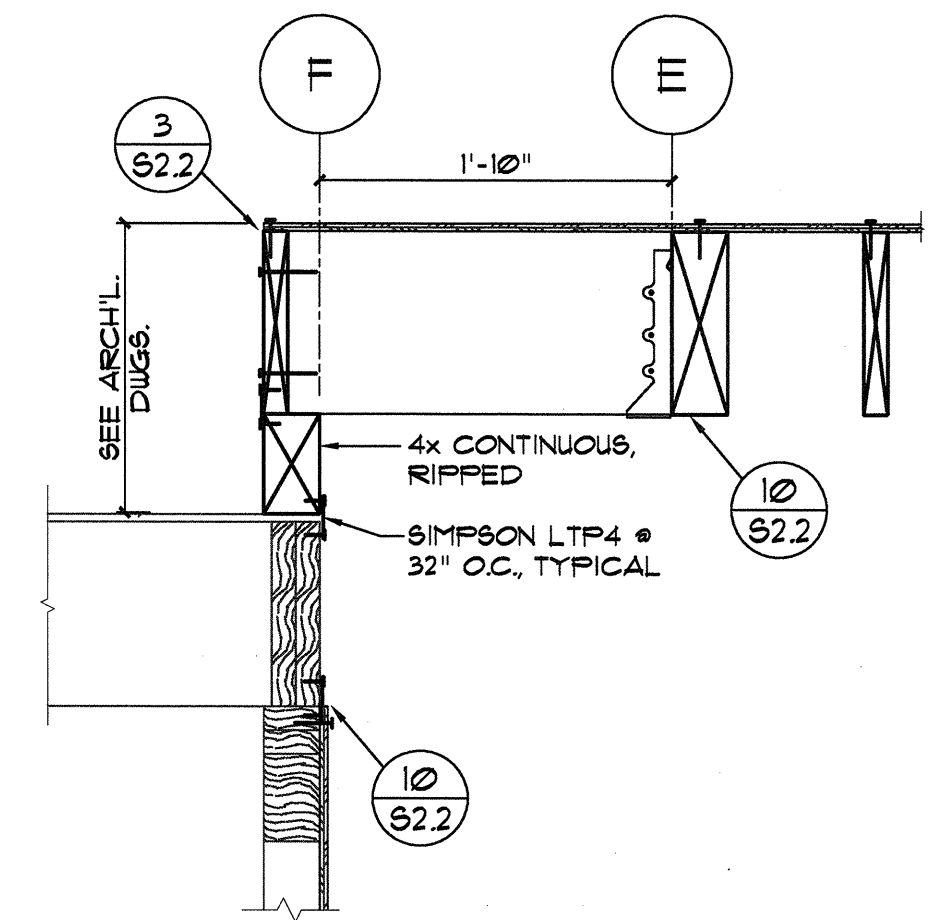


11 -
SCALE: 1" = 1'-0"

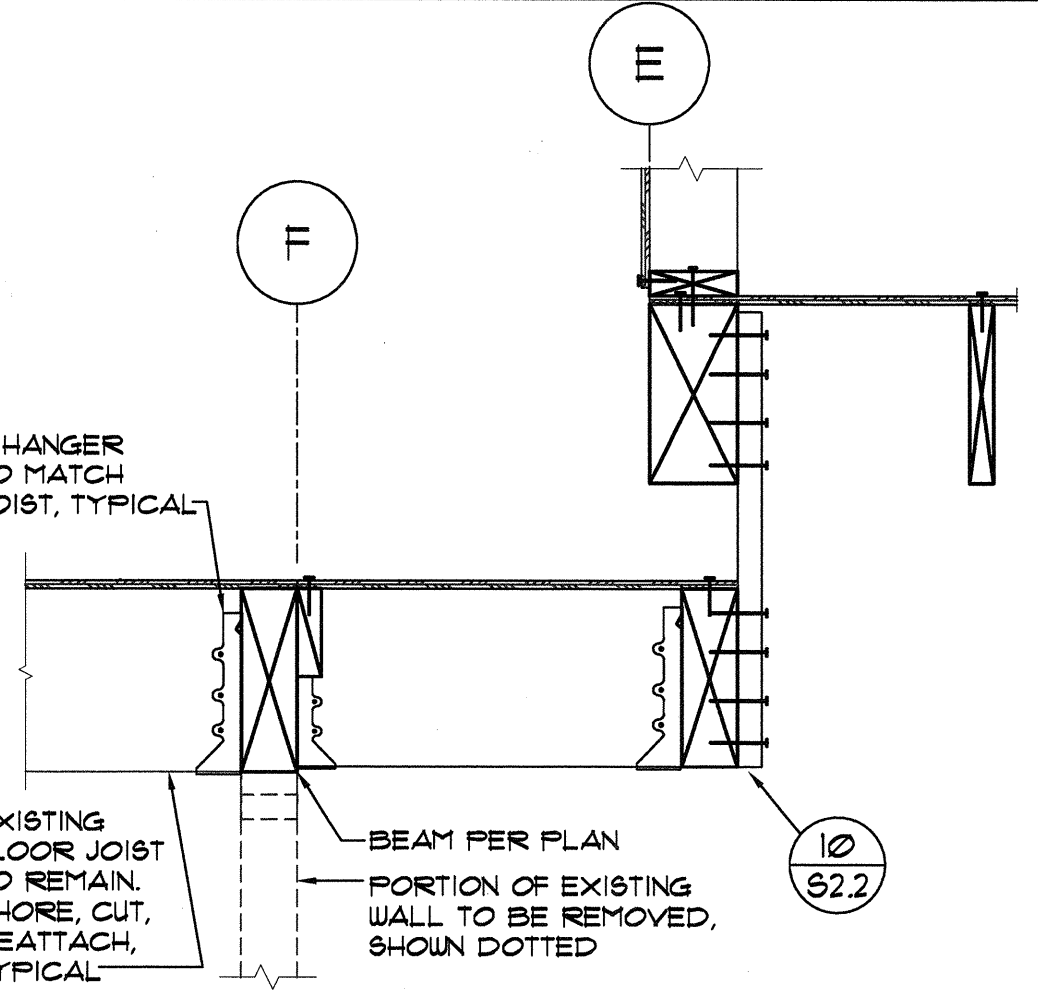


12 -
SCALE: 1" = 1'-0"

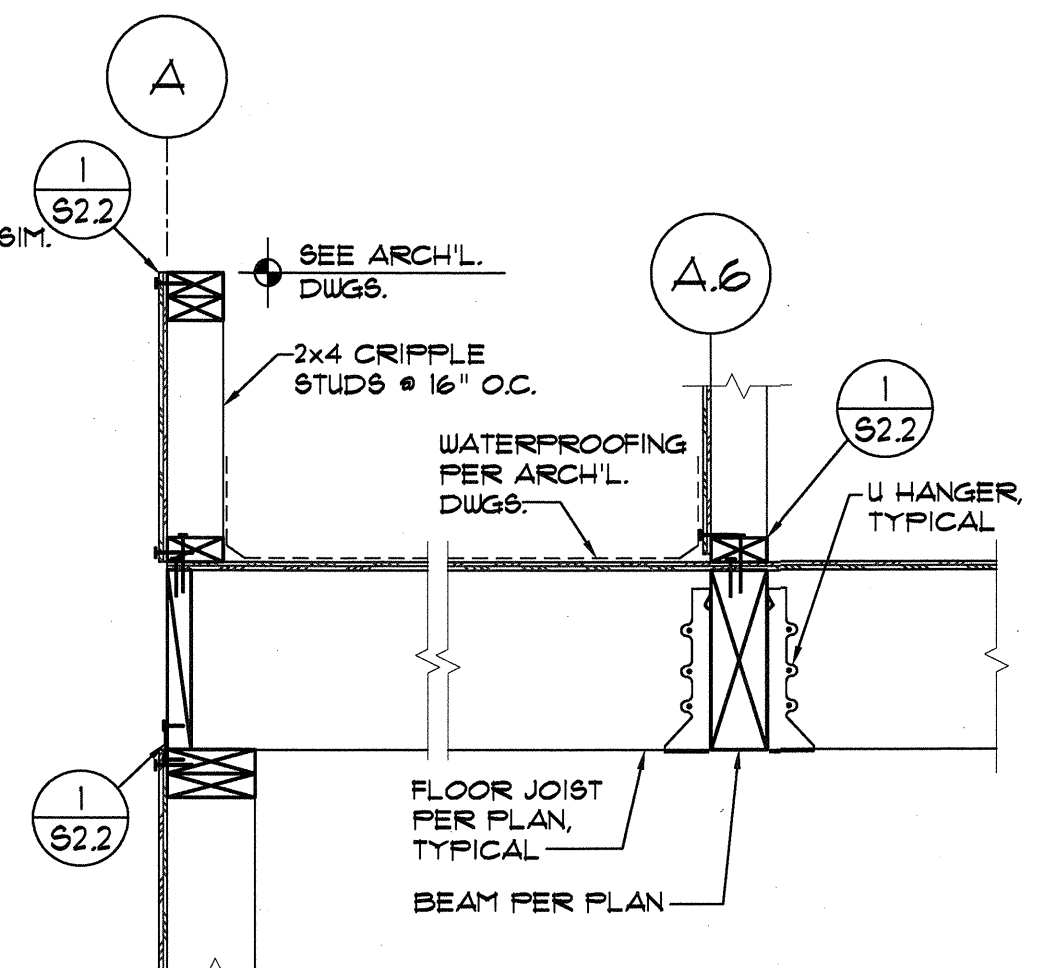


5 -
SCALE: 1" = 1'-0"

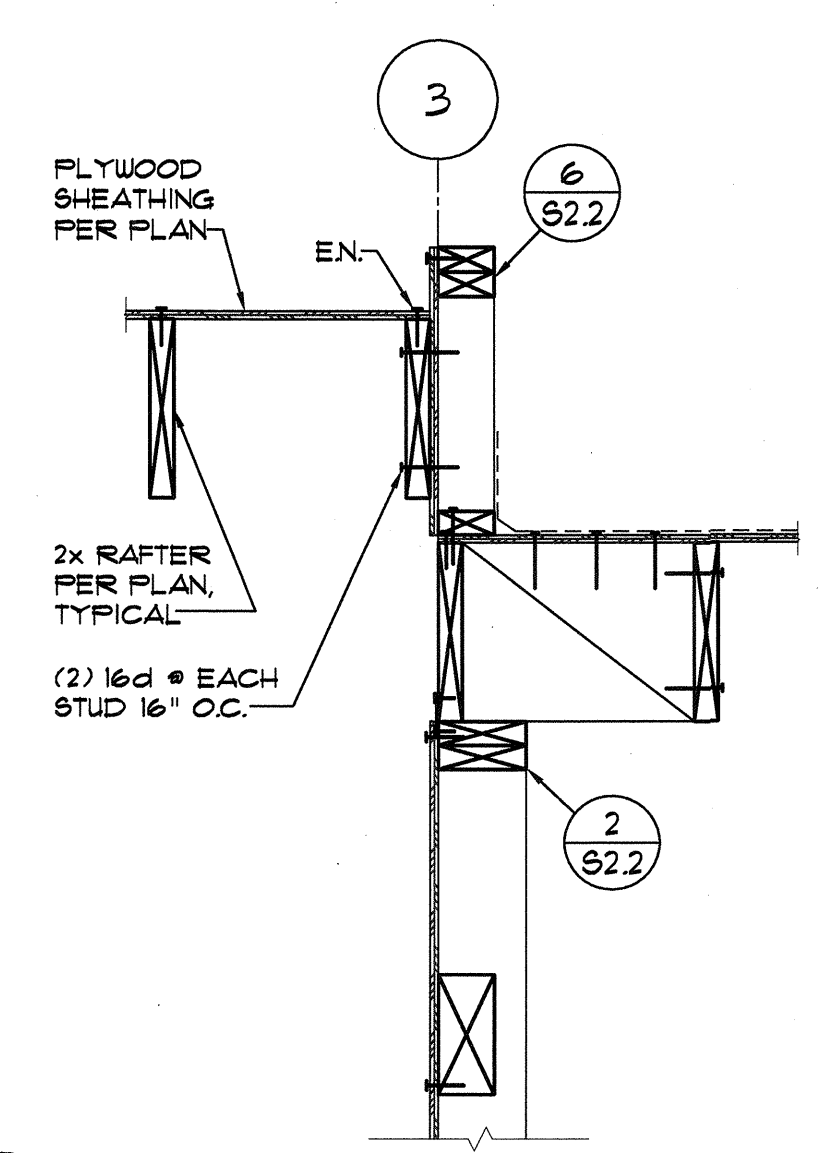


6 -
SCALE: 1" = 1'-0"

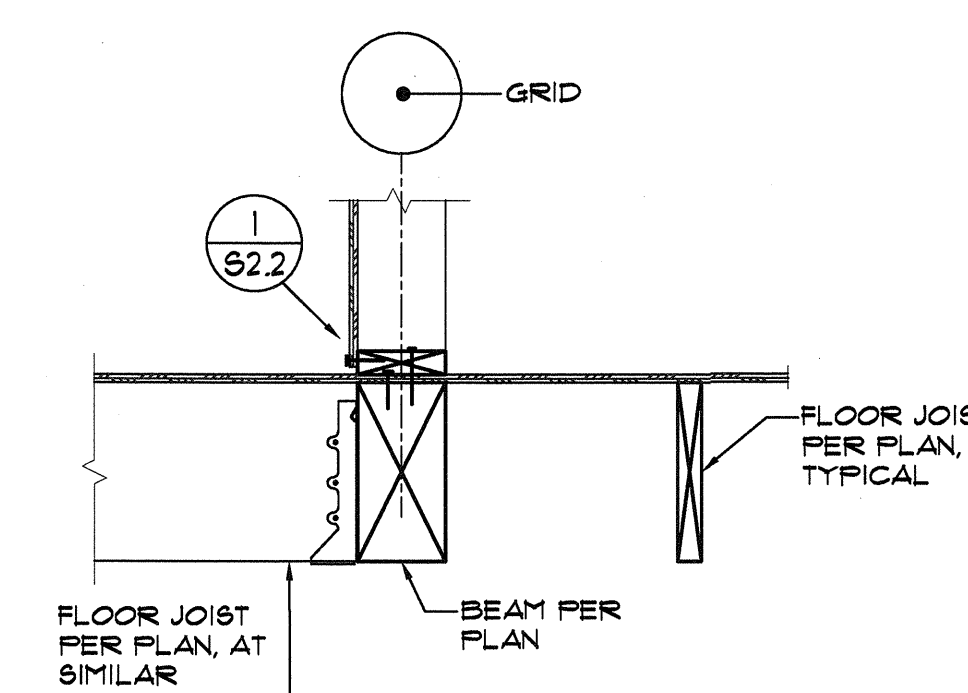


7 -
SCALE: 1" = 1'-0"

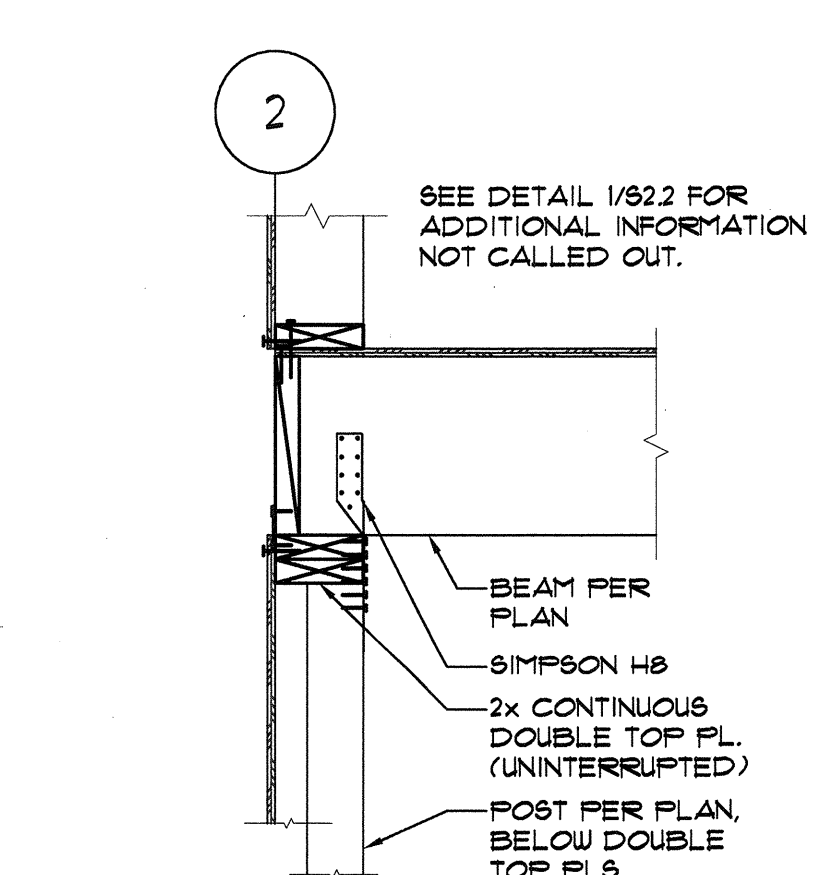


8 -
SCALE: 1" = 1'-0"

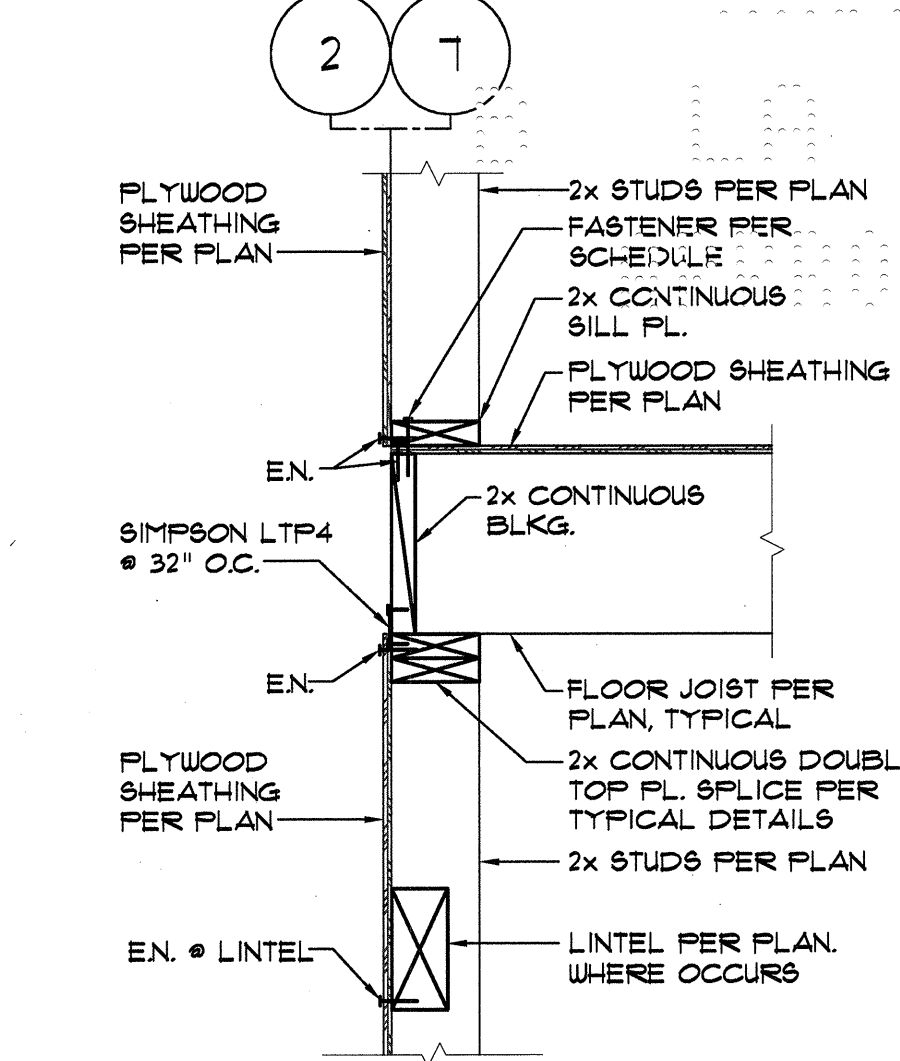


1 -
SCALE: 1" = 1'-0"

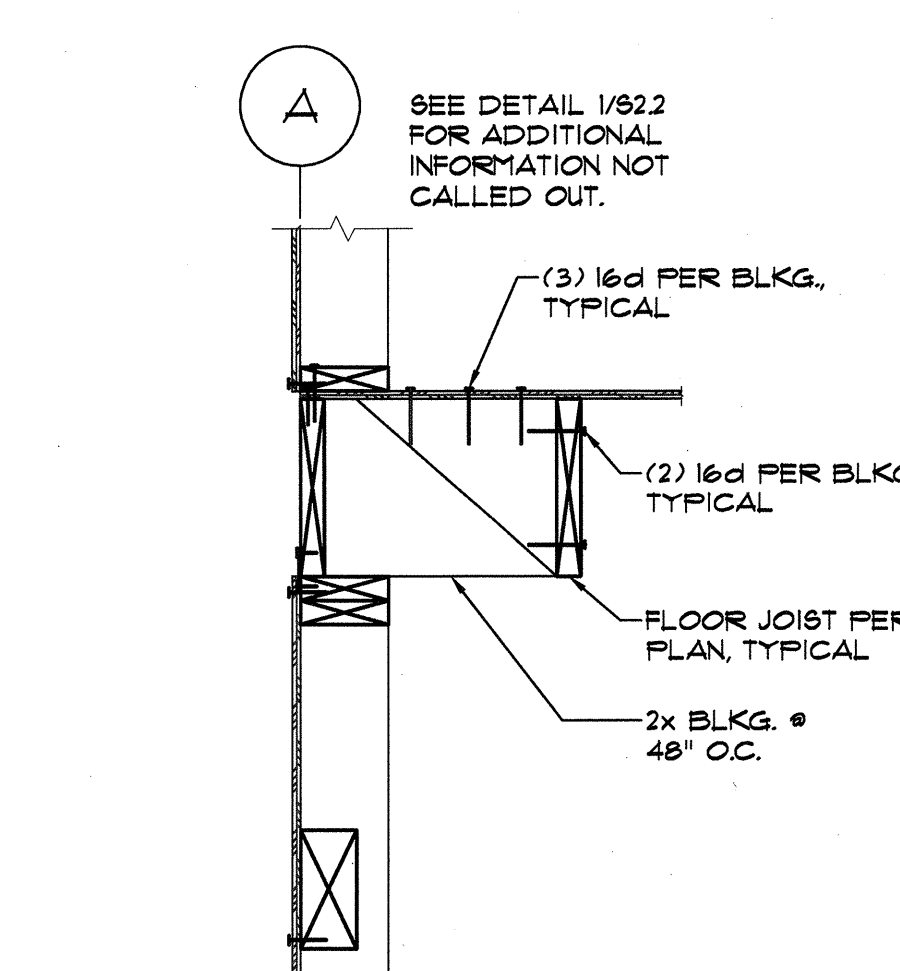

2 -
SCALE: 1" = 1'-0"

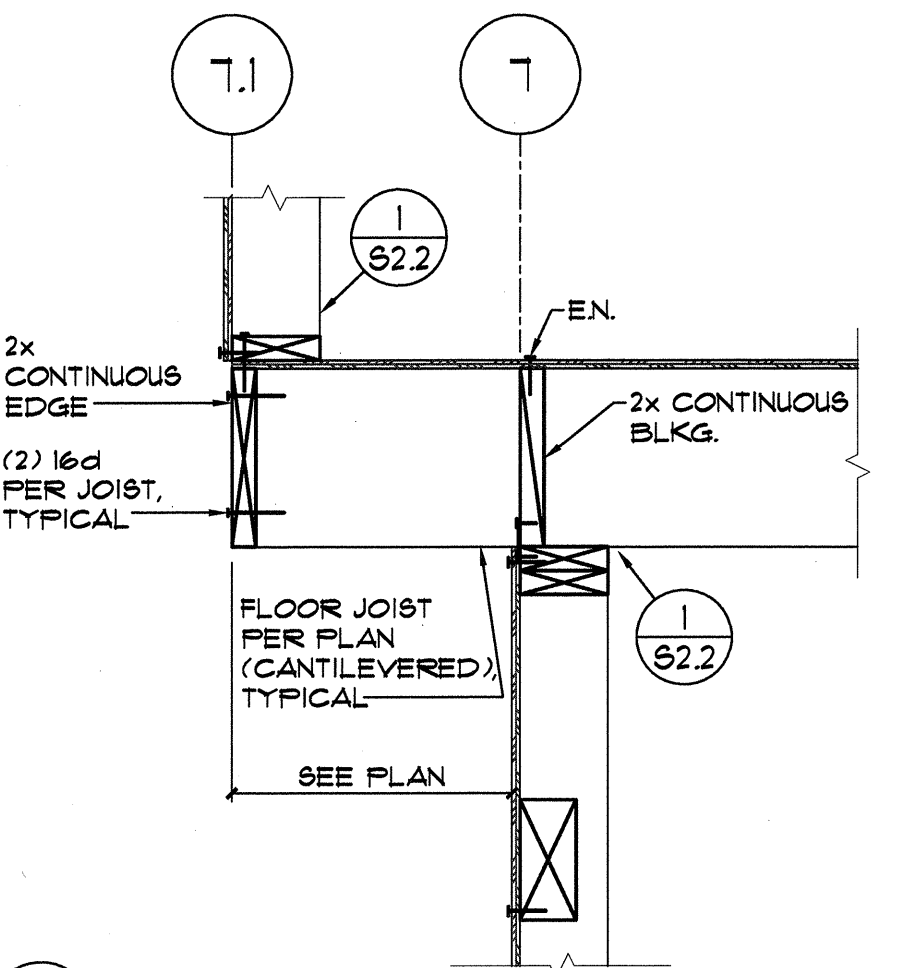

3 -
SCALE: 1" = 1'-0"

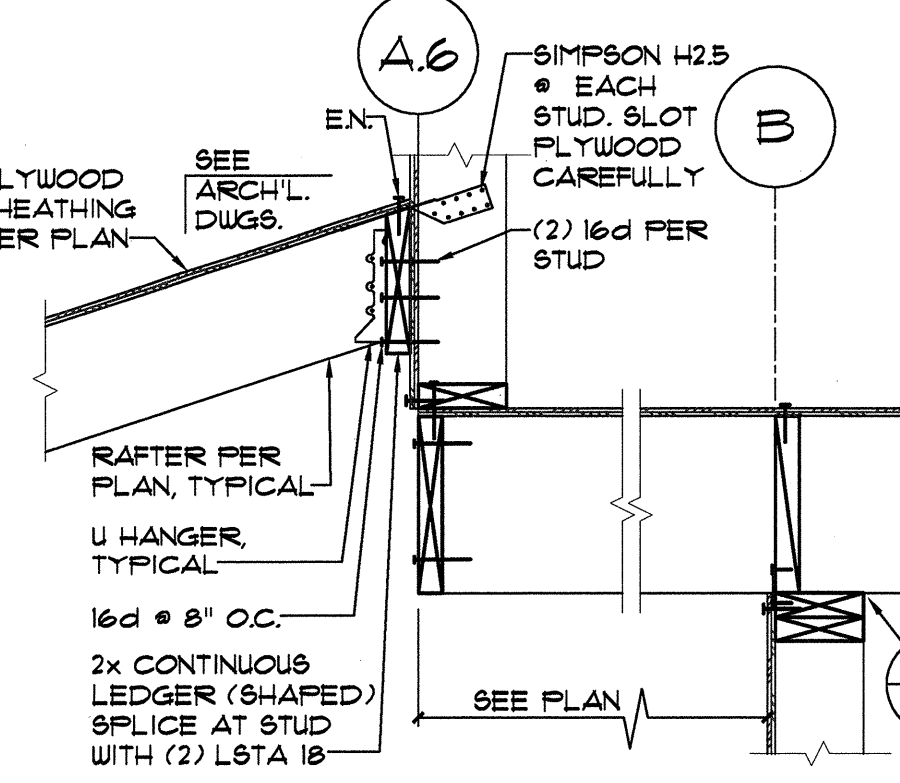

4 -
SCALE: 1" = 1'-0"