




NO.	ISSUED FOR	DATE
	PLAN CHECK	8/8/11
	PLAN CHECK	10/18/11

RESIDENCE ADDITION
217 SOUTH MCCADDEN PLACE
LOS ANGELES CA 90004


JOB NUMBER
S2207
DRAWN BY
CADpros
CHECKED BY
PCP

DETAILS


S2.3

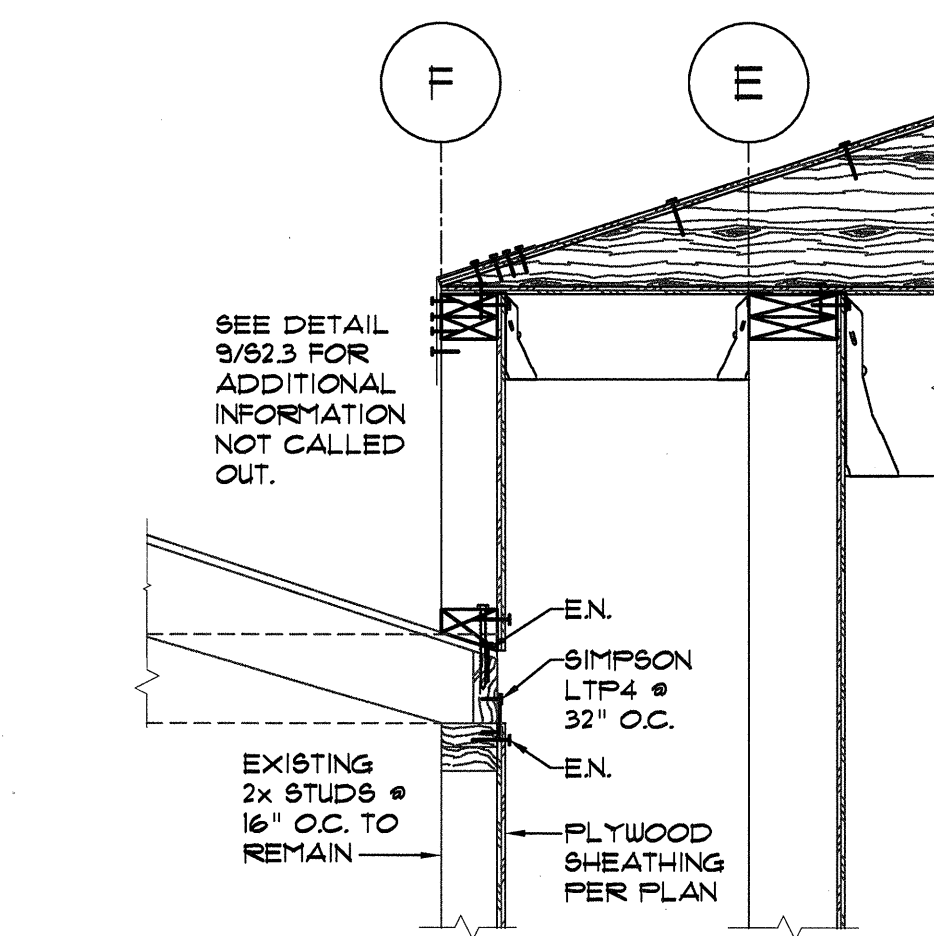


10 -
SCALE: 1" = 1'-0"

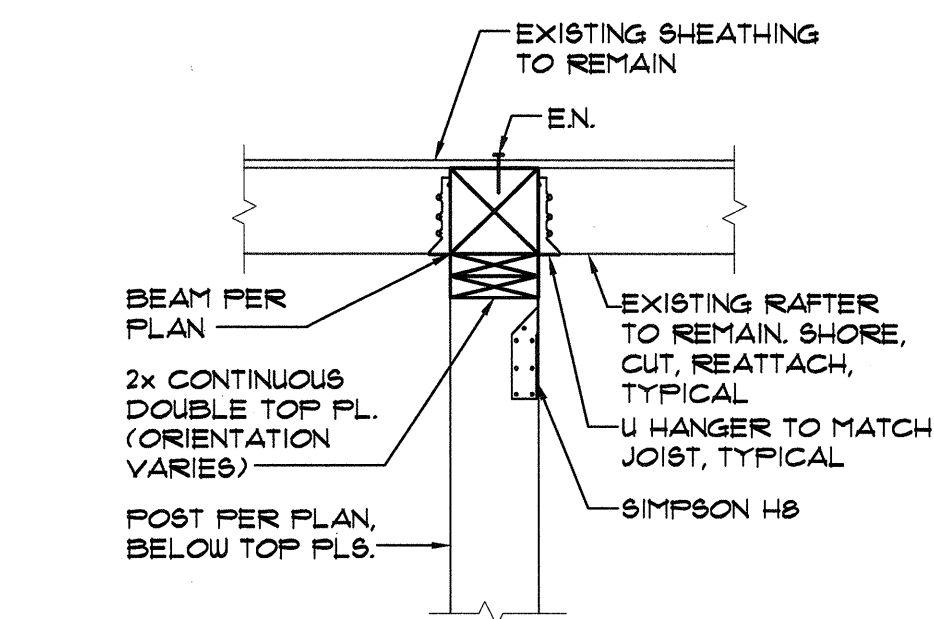


11 -
SCALE: 1" = 1'-0"

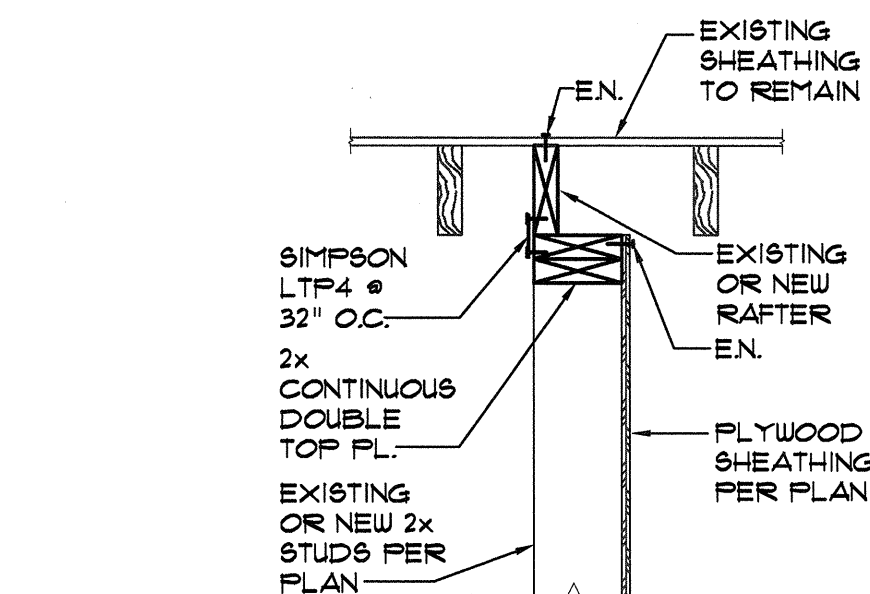


12 -
SCALE: 1" = 1'-0"

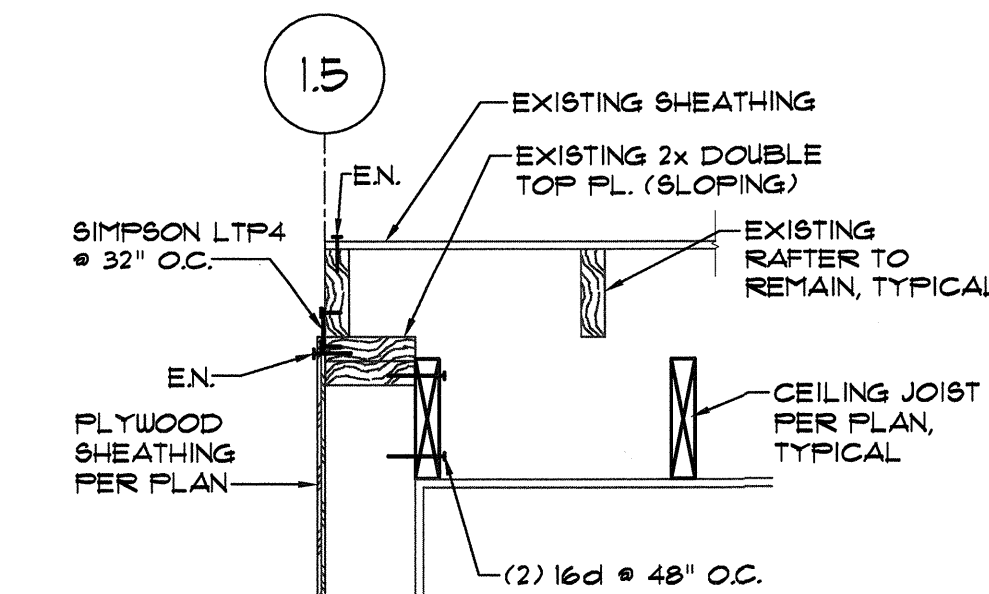


6 -
SCALE: 1" = 1'-0"

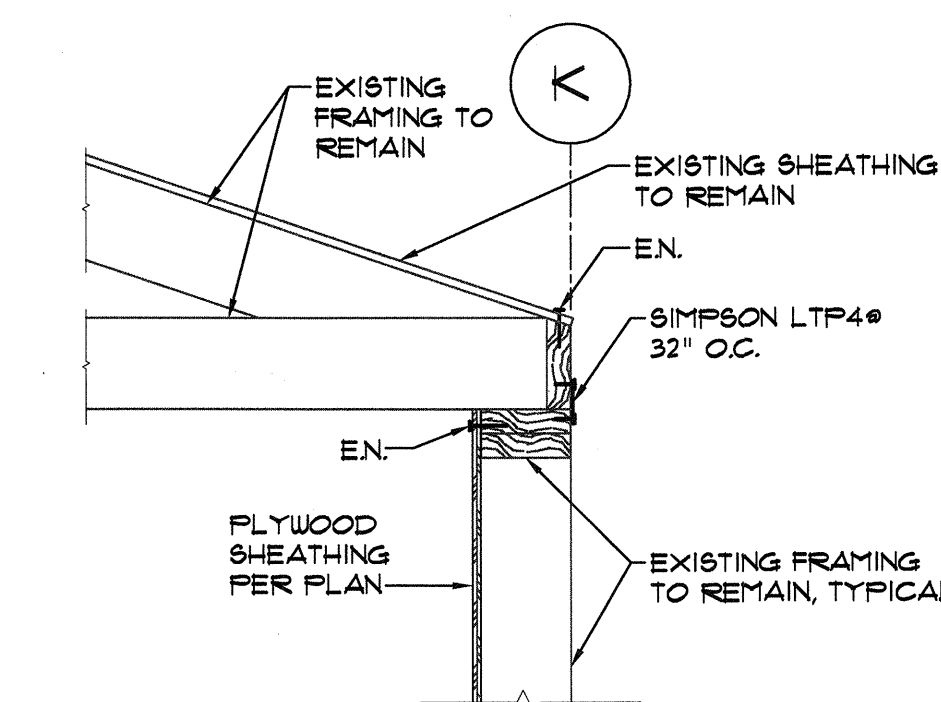


7 -
SCALE: 1" = 1'-0"

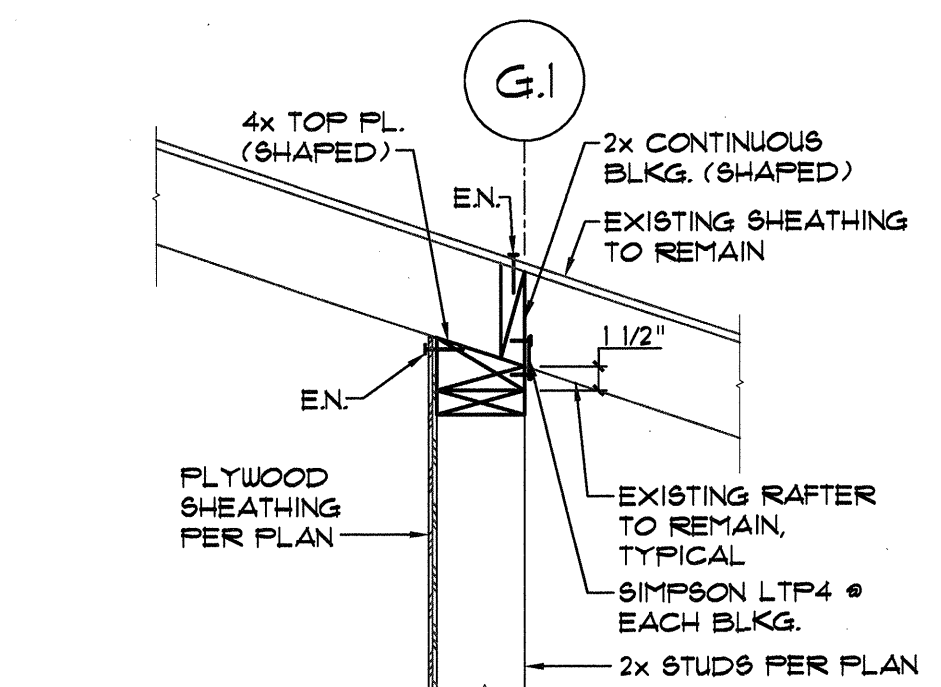


8 -
SCALE: 1" = 1'-0"

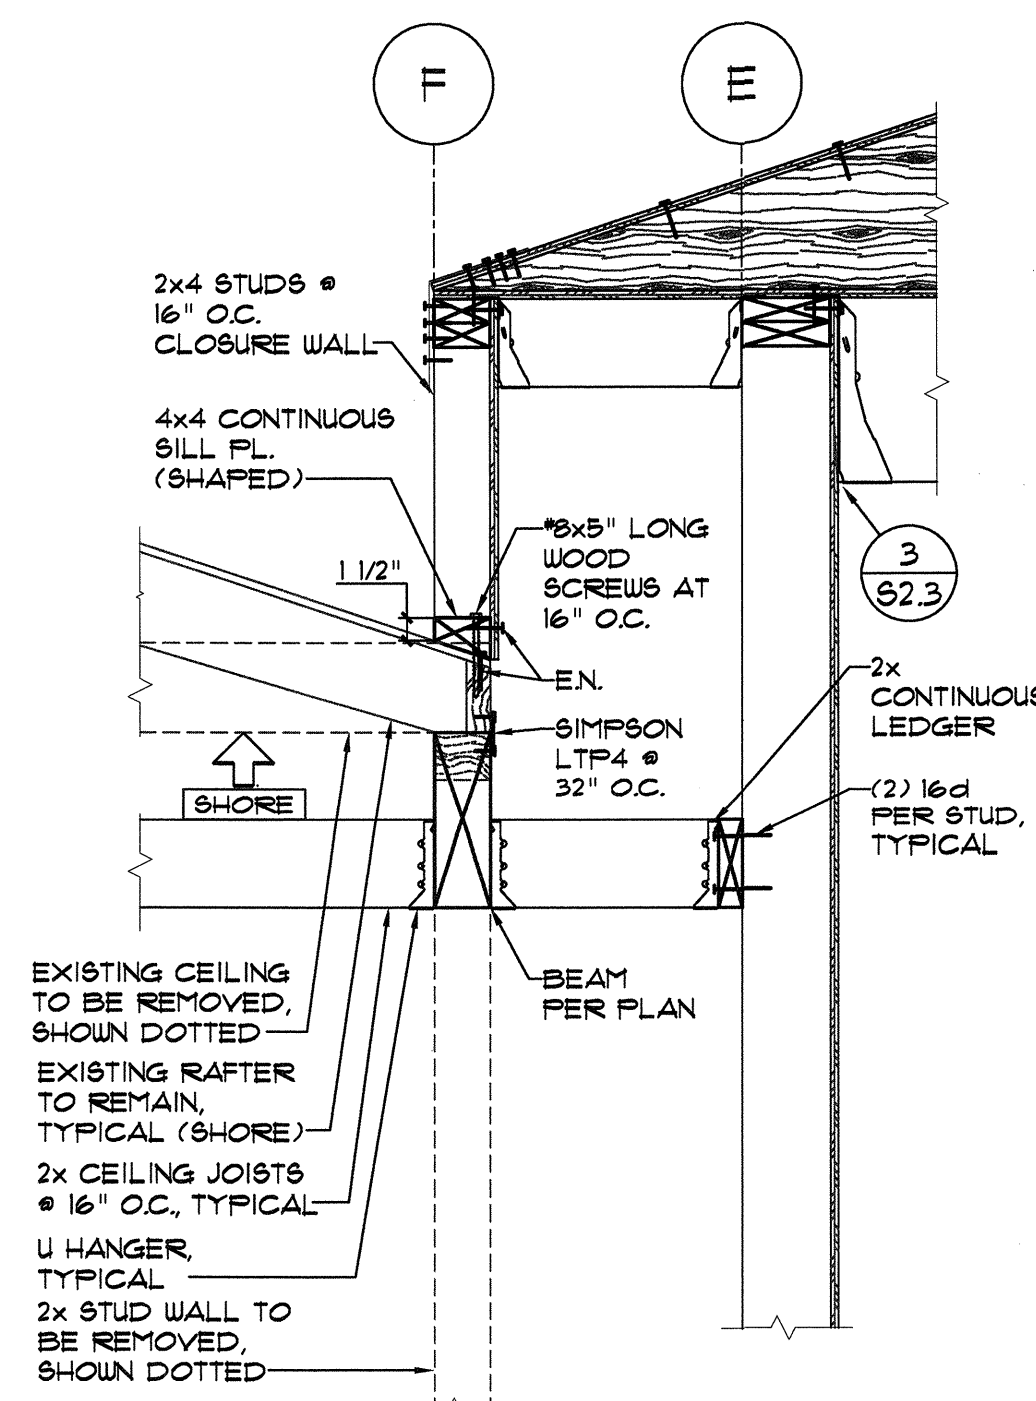


9 -
SCALE: 1" = 1'-0"

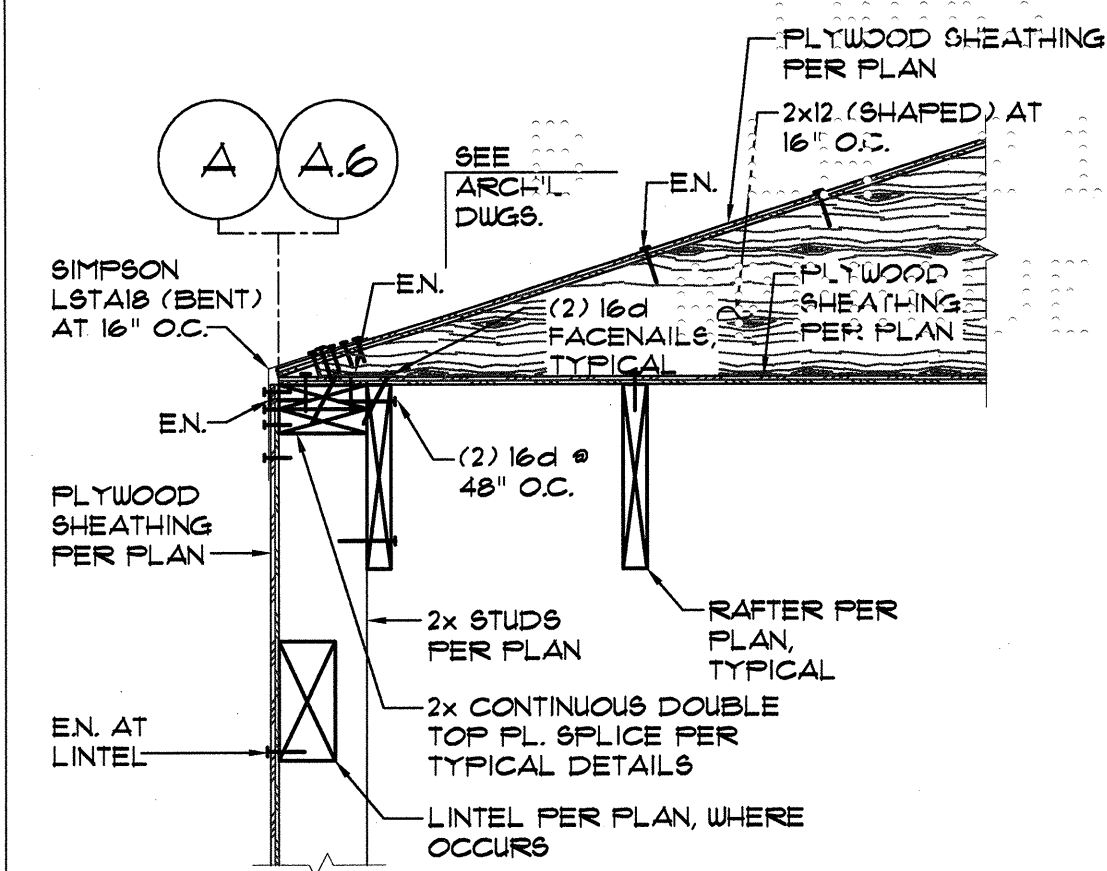


1 -
SCALE: 1" = 1'-0"

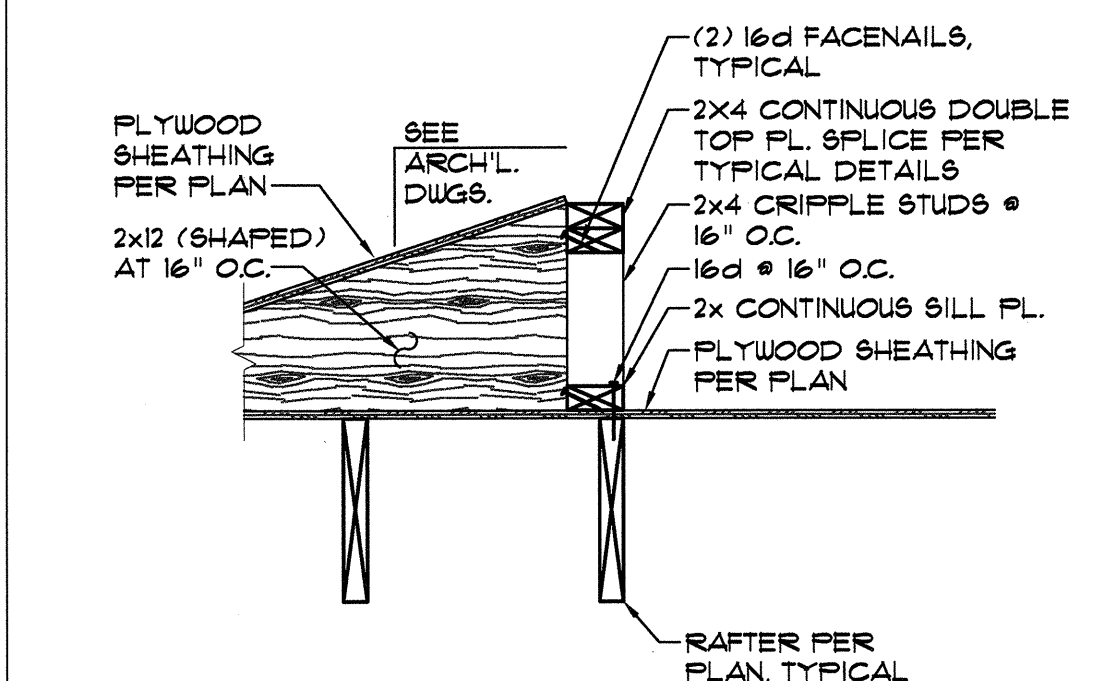


2 -
SCALE: 1" = 1'-0"

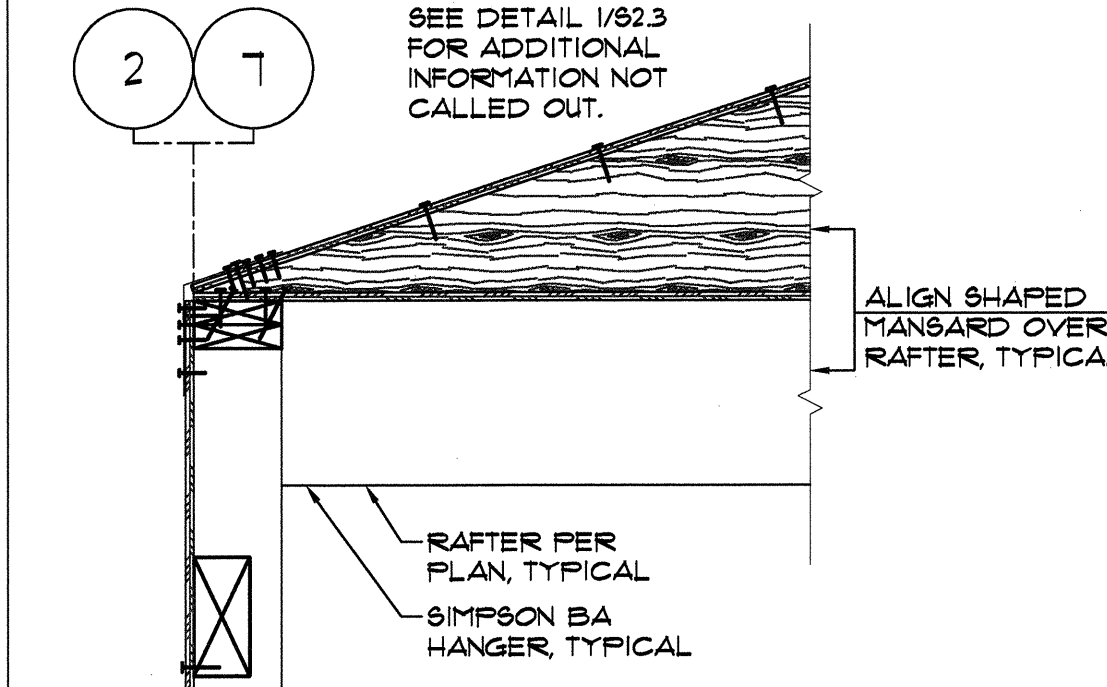

3 -
SCALE: 1" = 1'-0"

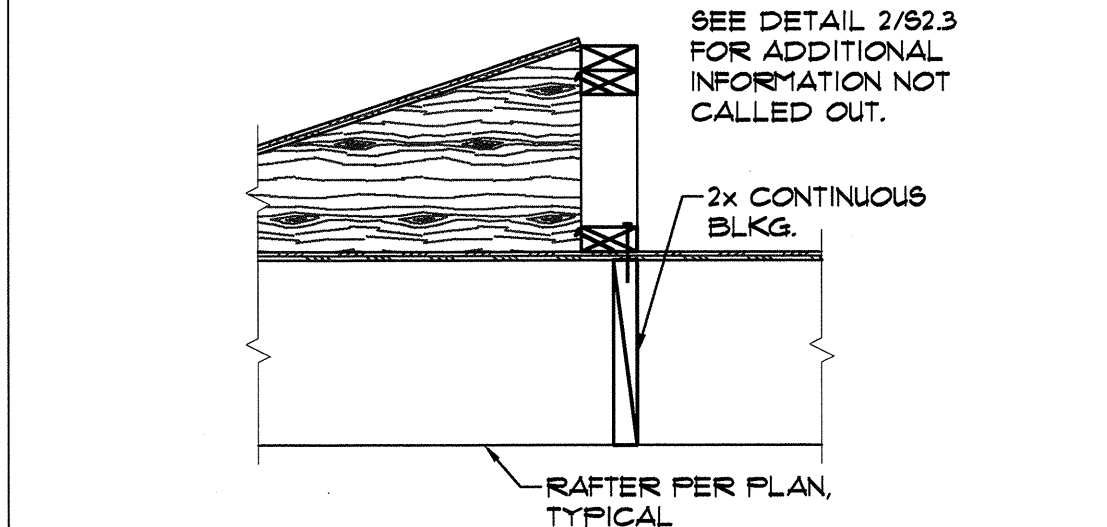

4 -
SCALE: 1" = 1'-0"

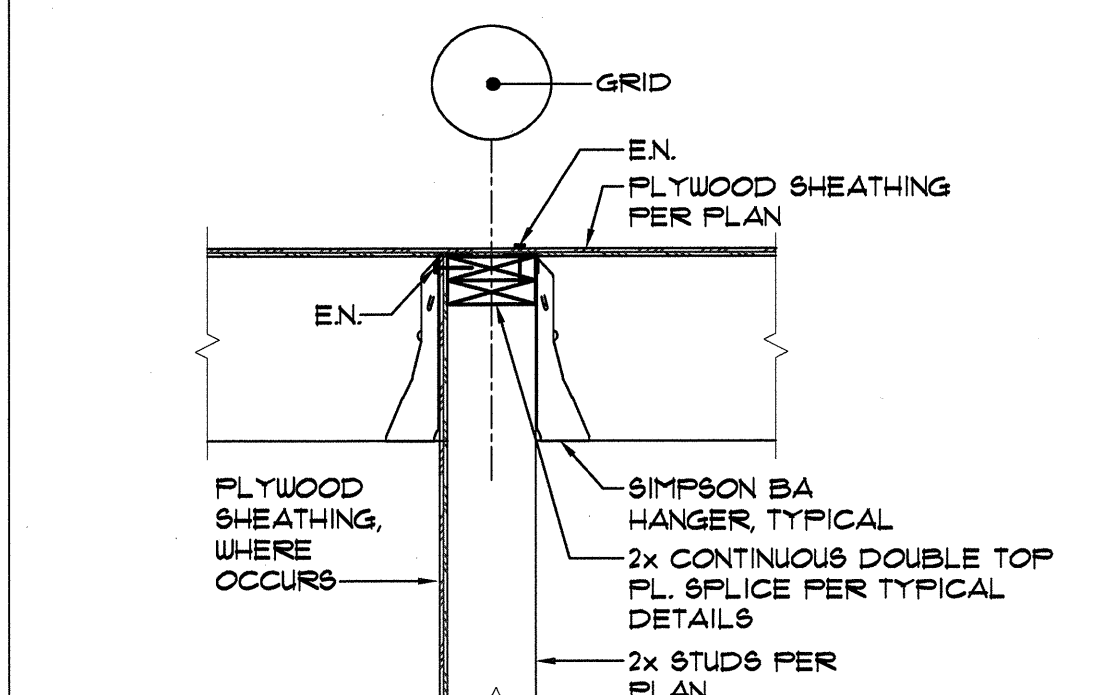

5 -
SCALE: 1" = 1'-0"